

NOTES FROM THE CREATOR(S)

-THESE TEMPLATES ARE BASED OFF THE OLD EPICAST REAVER TITAN MODEL. WE DID MAKE ADJUSTMENTS TO OUR DESIGN WHERE FUNCTIONALITY OR APPEARANCE REQUIRED. THE WEAPONS ARE ALSO BASED OFF THE OLD EPICAST MODEL. IF/ WHEN FORGEWORLD/ GAMESWORKSHOP PRODUCE RULES FOR THE REAVER TITAN, THESE WEAPONS MAY BECOME OBSOLETE.

-ALL DRAWINGS UNLESS OTHERWISE NOTED ARE FULL SCALE (1"=1").

-IF YOU ARE UNABLE TO PRINT THIS DOCUMENT ON LEGAL (8½" x 16") PAPER, PRINT IT WITHOUT ANY SCALING.

-ALL UNITS ARE IN INCHES, 1" ≈ 25.4 MM

-THERE WILL ALWAYS CONTINUE TO BE DISCUSSION ON THE PROPER SCALE OF TITANS. THIS IS DUE TO THE MANY DIFFERENT MODELS & REFERENCES MADE TO THEM IN GW'S FLUFF. THESE TEMPLATES WILL PRODUCE A MODEL APROX. 20" TALL. IF YOU FEEL THIS IS TOO LARGE, MAKE THE PROPER ADJUSTMENTS.

-THE TEMPLATES ARE SET UP SO YOU COULD USE PAPER, CARDBOARD, OR THIN PLASTICARD AND SIMPLY BEND ALL OF THE SHAPES.

-IF YOU ARE USING A THICKER MATERIAL YOU MIGHT HAVE TO TRIM SOME OF THE SHAPES.

-I STRONGLY SUGGEST READING OR LOOKING THROUGH THIS WHOLE DOCUMENT & MAKING A PAPER MOCKUP BEFORE YOU BEGIN WORKING ON YOUR ACTUAL MODEL.


-PLEASE CONTINUE TO SHARE THIS DOCUMENT. THESE TEMPLATES SHOULD PRODUCE A MODEL VERY CLOSE TO THE ONE SHOWN BELOW. FEEL FREE TO DEVIATE FROM THESE TEMPLATES AS MUCH (OR AS LITTLE) AS YOU LIKE. AS WELL AS TO CONTACT ME WITH SUGGESTIONS, COMMENTS, CRITICISM OR ANYTHING ELSE.

-I TRIED TO MAKE THESE AS EASY TO UNDERSTAND AS POSSIBLE, GOOD LUCK.


-SUPPORT GAMES WORKSHOP

THANKS & ENJOY


-JSV & O'

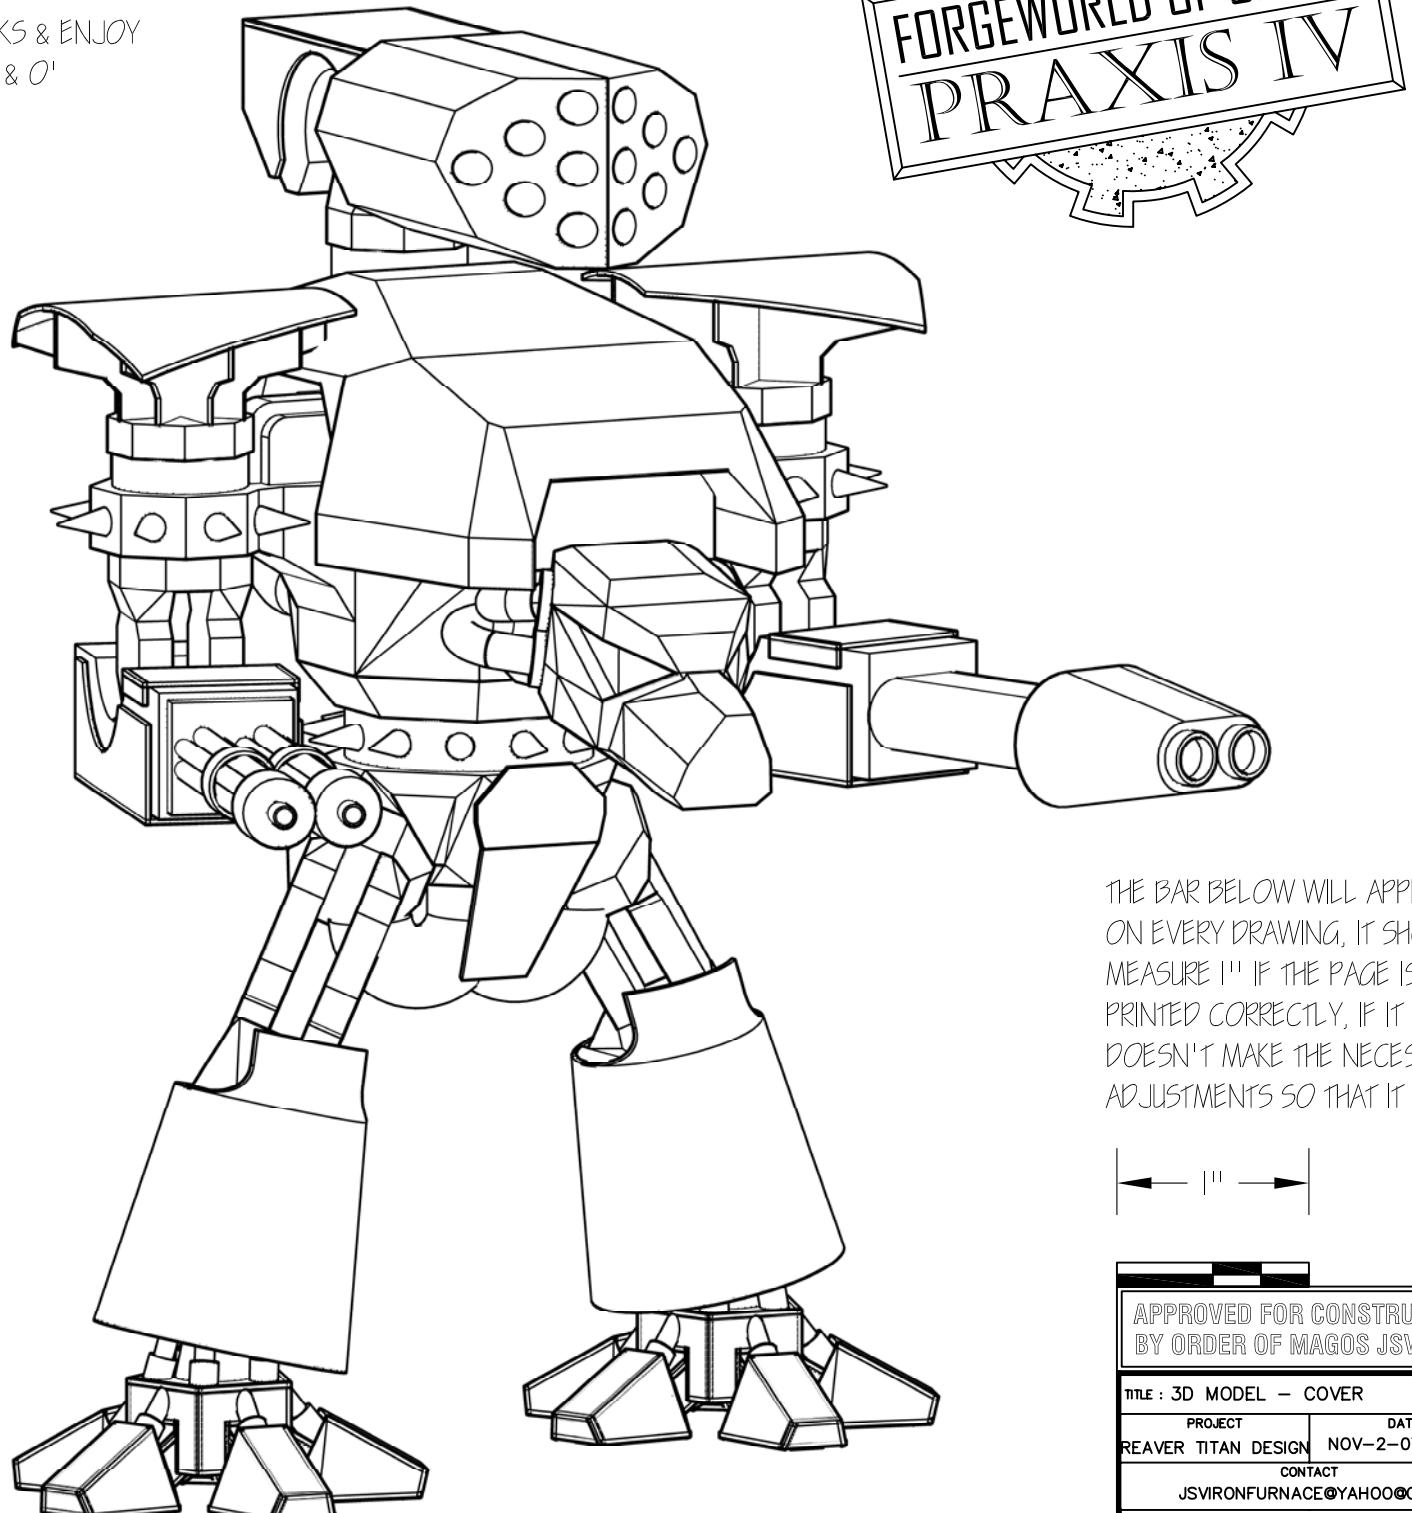



THE BAR BELOW WILL APPEAR ON EVERY DRAWING, IT SHOULD MEASURE 1" IF THE PAGE IS PRINTED CORRECTLY, IF IT DOESN'T MAKE THE NECESSARY ADJUSTMENTS SO THAT IT DOES.

 

APPROVED FOR CONSTRUCTION BY ORDER OF MAGOS JSV-K198	
TITLE : 3D MODEL - COVER	
PROJECT REAPER TITAN DESIGN	DATE NOV-2-07 (M39)
CONTACT JSVIRONFURNACE@YAHOO.COM	
DRAWING NO. REAPER-501	

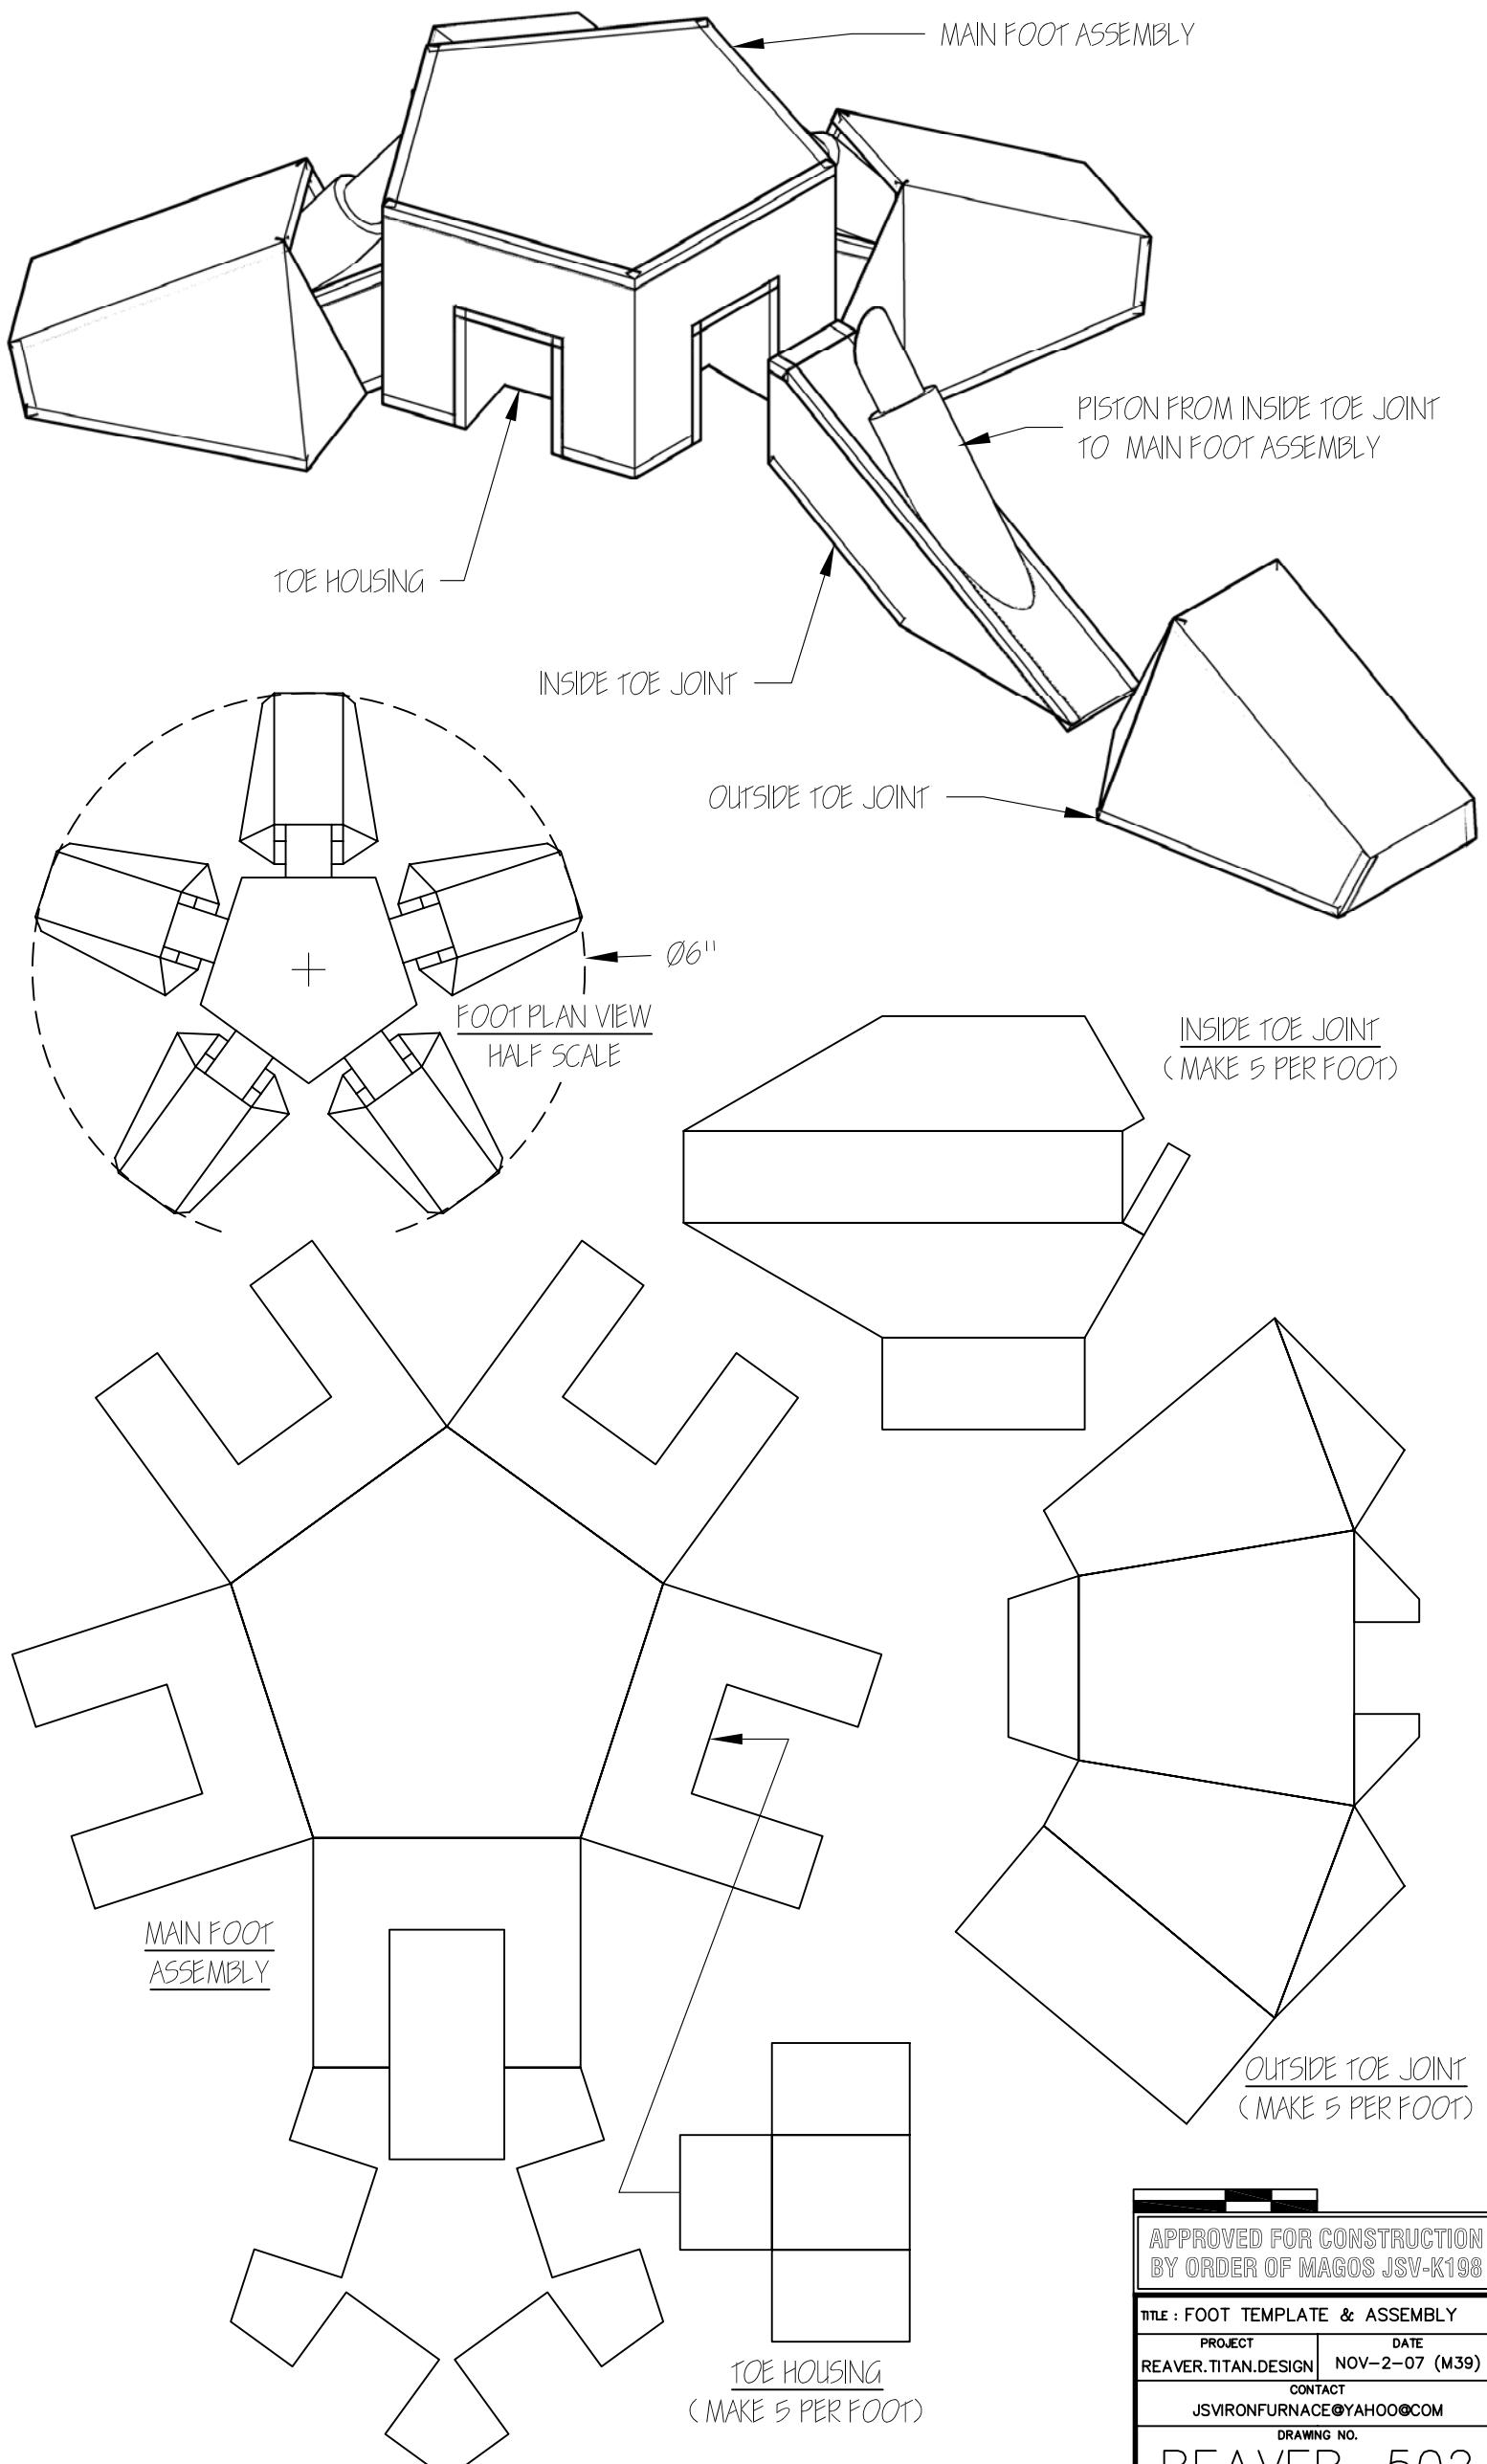


APPROVED FOR CONSTRUCTION BY ORDER OF MAGOS JSV-K198	
TITLE : FOOT TEMPLATE & ASSEMBLY	
PROJECT REAVER.TITAN.DESIGN	DATE NOV-2-07 (M39)
CONTACT JSVIRONFURNACE@YAHOO.COM	
DRAWING NO. REAVER-502	

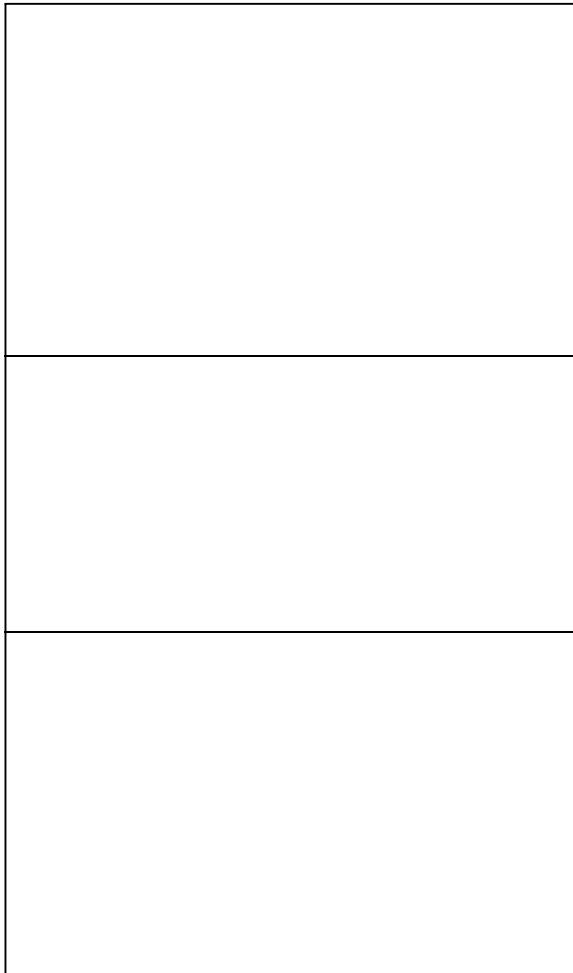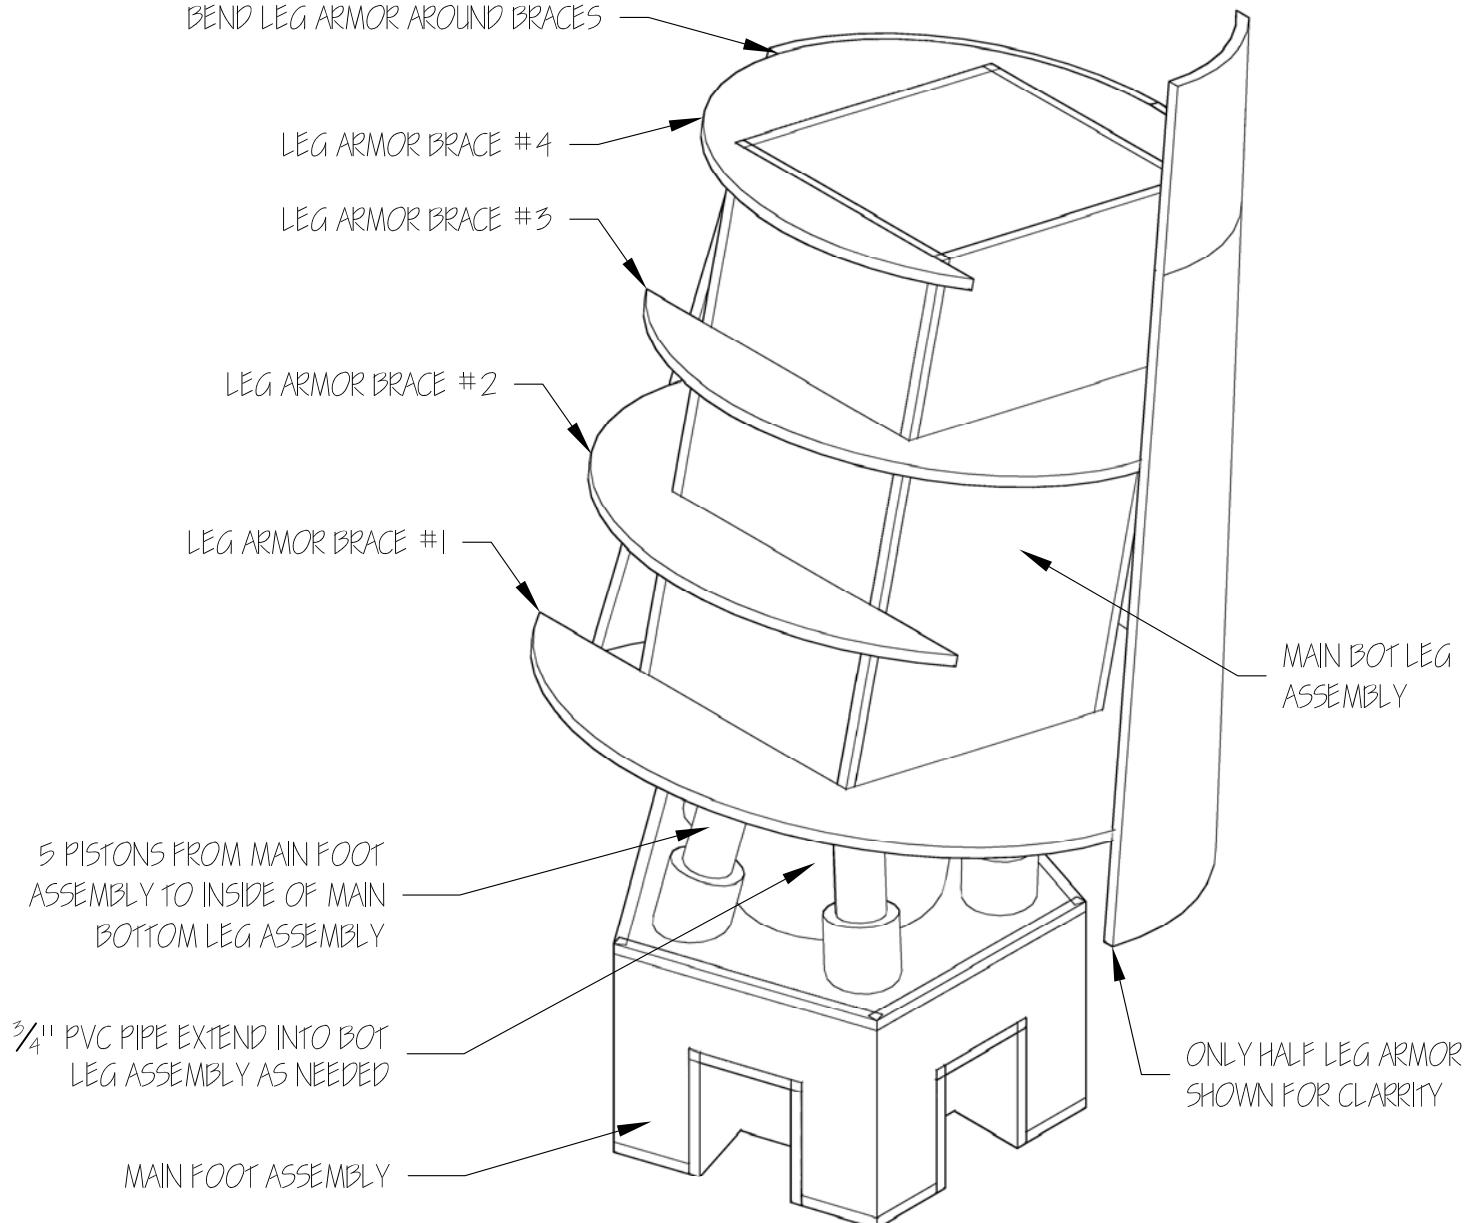

NOTE: HALF OF LEG BRACES SHOULD BE
FACING FORWARD AND HALF BACKWARDS
FOR LEG ARM & BRACES SEE SHEET 504

$\emptyset \frac{1}{4}''$ → + \oplus \ominus $\emptyset \frac{3}{8}''$

PLASTICARD TUBING USED FOR
ALL PISTONS ON FOOT & ANKLE

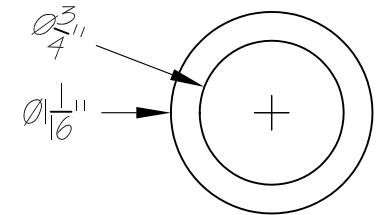

$3/4''$ SCH 40 PVC TUBING

MAIN BOTTOM LEG ASSEMBLY

APPROVED FOR CONSTRUCTION BY ORDER OF MAGOS JSV-K198	
TITLE : BOT. LEG TEMPLATE & ASSEMBLY	
PROJECT REAVER.TITAN.DESIGN	DATE NOV-2-07 (M39)
CONTACT JSVIRONFURNACE@YAHOO.COM	
DRAWING NO. REAVER-503	

LEG ARMOR

LEG ARMOR BRACE #1




LEG ARMOR BRACE #4

LEG ARMOR BRACE #2


LEG ARMOR BRACE #3

Scale: 1/4" = 1'

APPROVED FOR CONSTRUCTION	
BY ORDER OF MAGOS JSV-K198	
TITLE : LEG ARMOR TEMPLATE	
PROJECT	DATE
REAVER.TITAN.DESIGN	NOV-2-07 (M39)
CONTACT	
JSVIRONFURNACE@YAHOO.COM	
DRAWING NO.	
REAVER-504	

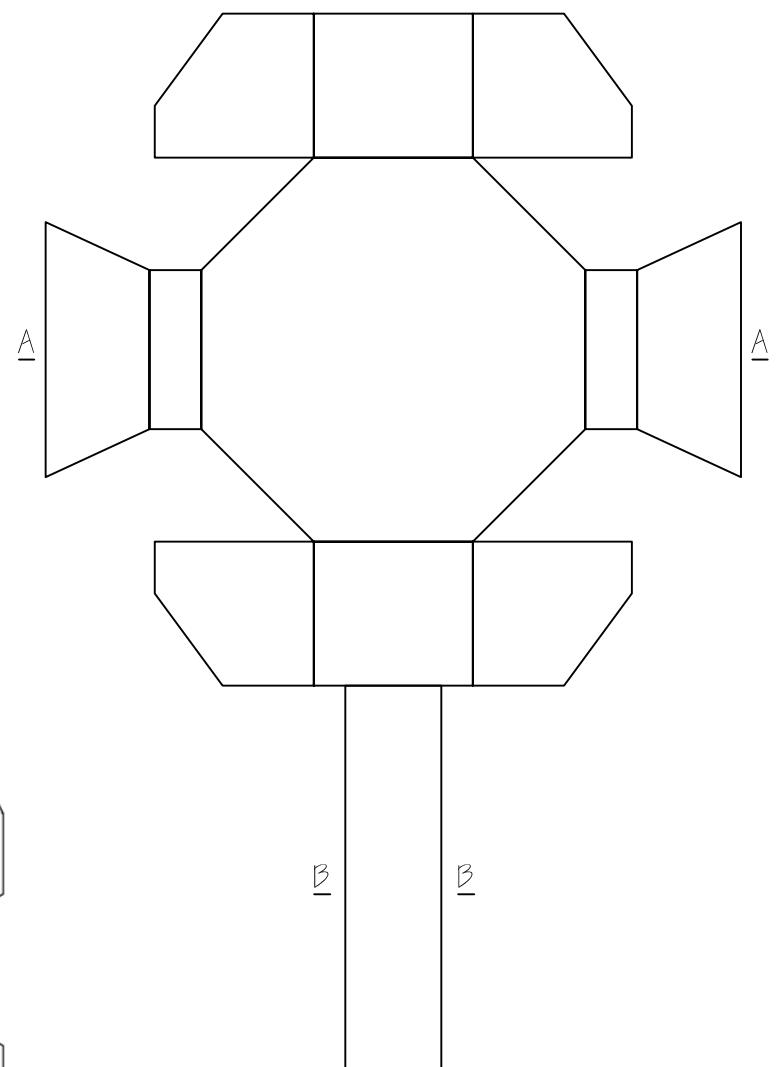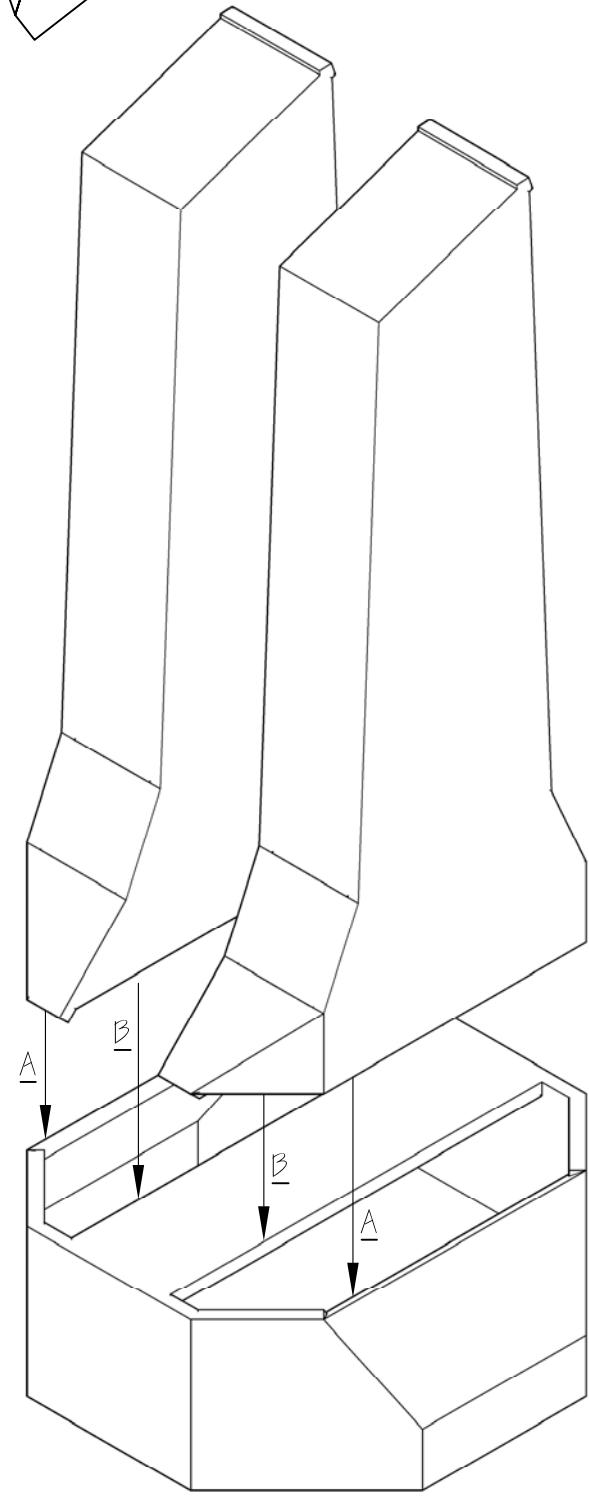
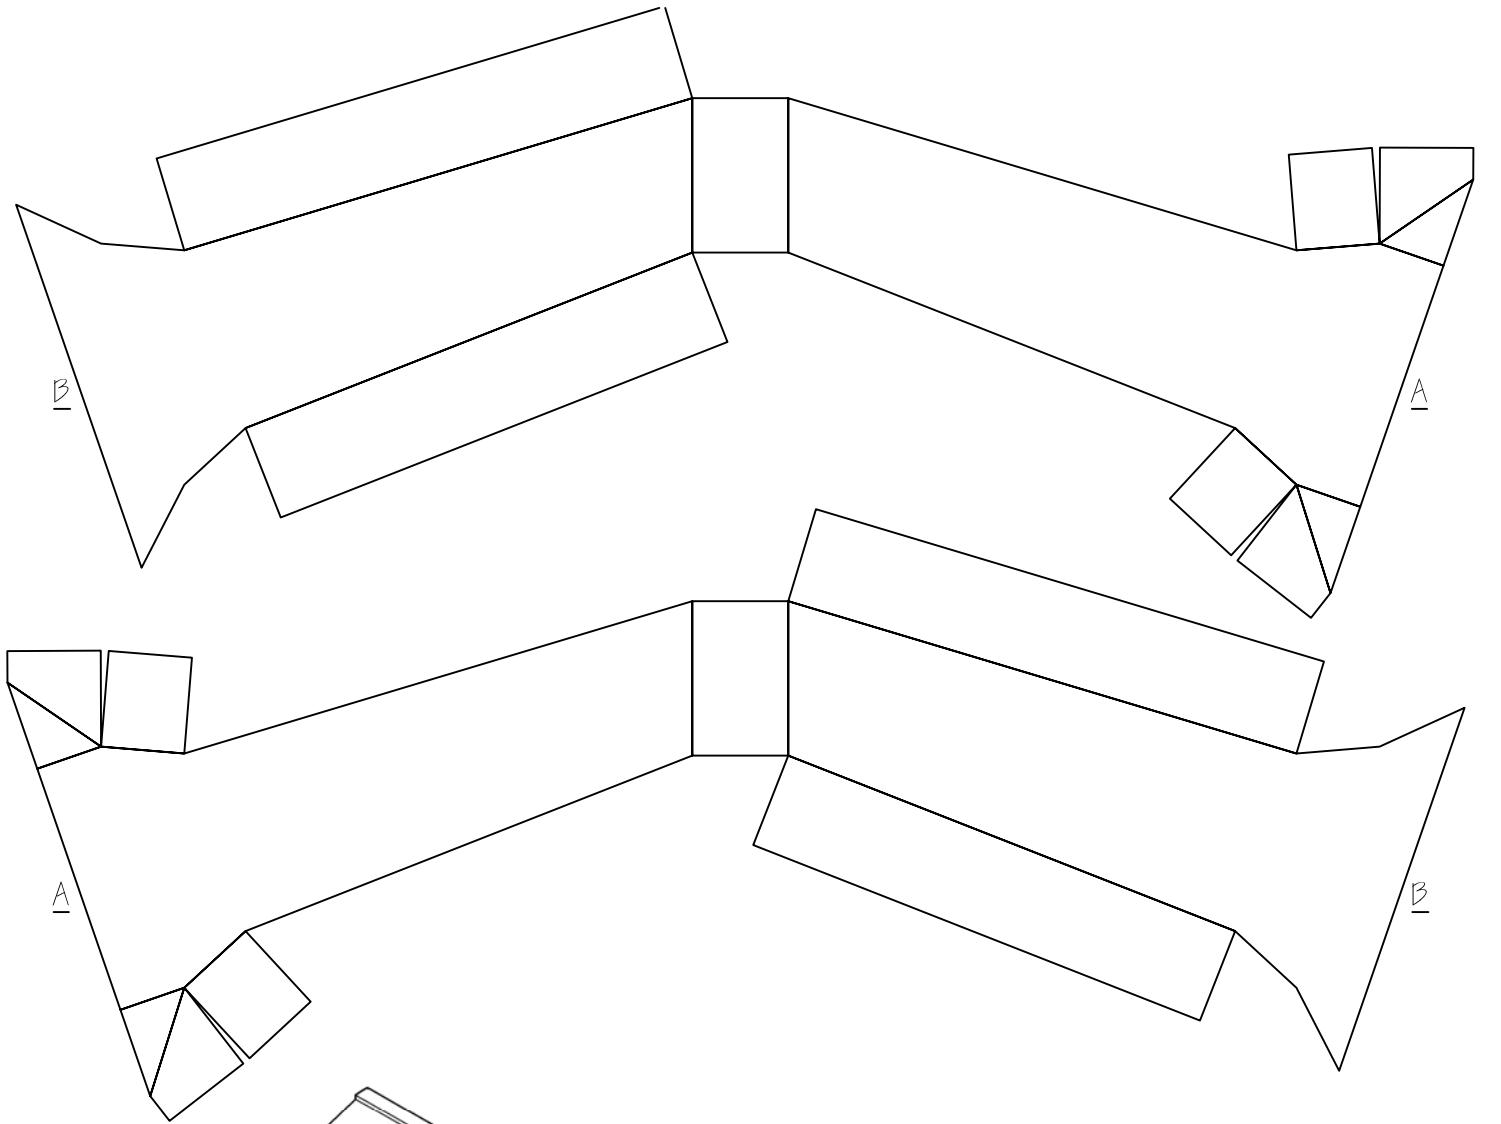


APPROVED FOR CONSTRUCTION BY ORDER OF MAGOS JSV-K198	
TITLE : TOP LEG TEMPLATE & ASSEMBLY	
PROJECT REAVER.TITAN.DESIGN	DATE NOV-2-07 (M39)
CONTACT JSVIRONFURNACE@YAHOO.COM	
DRAWING NO. REAVER-505	



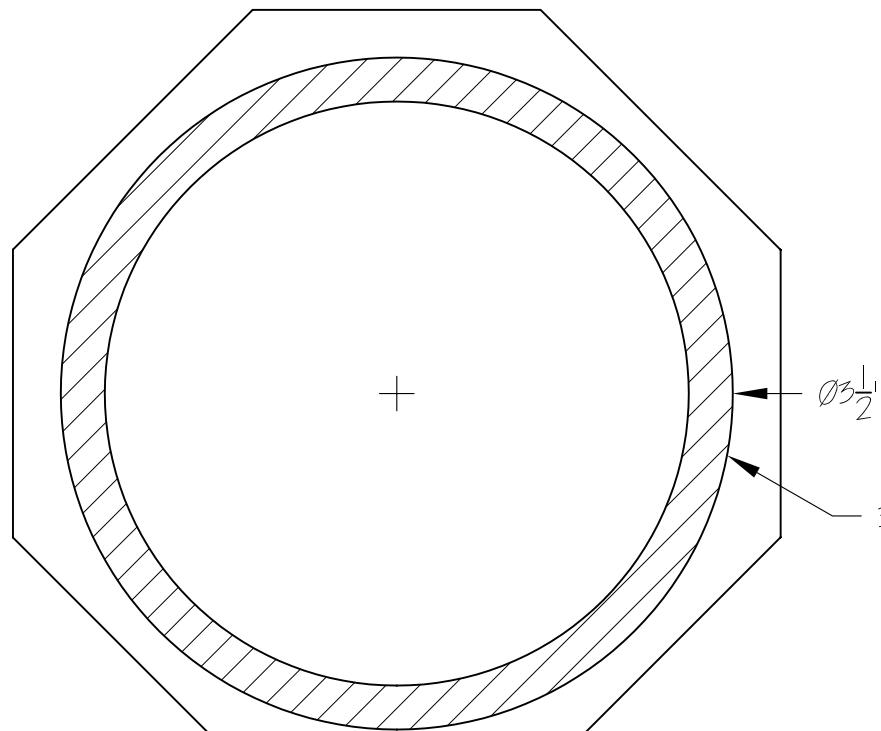


3" SCH 40 PVC

MAIN WAIST ASSEMBLY

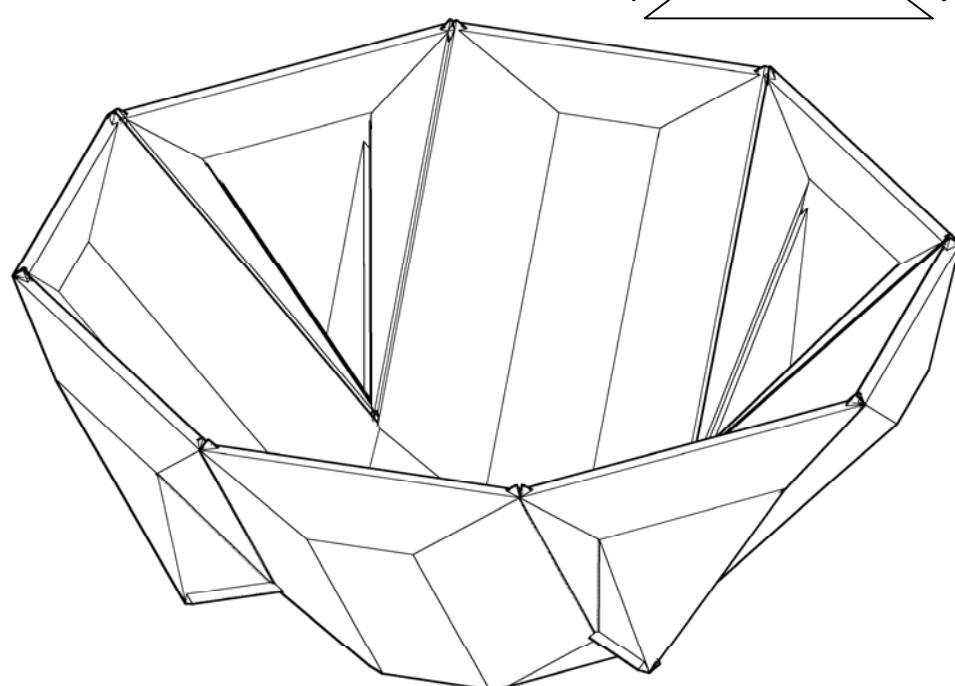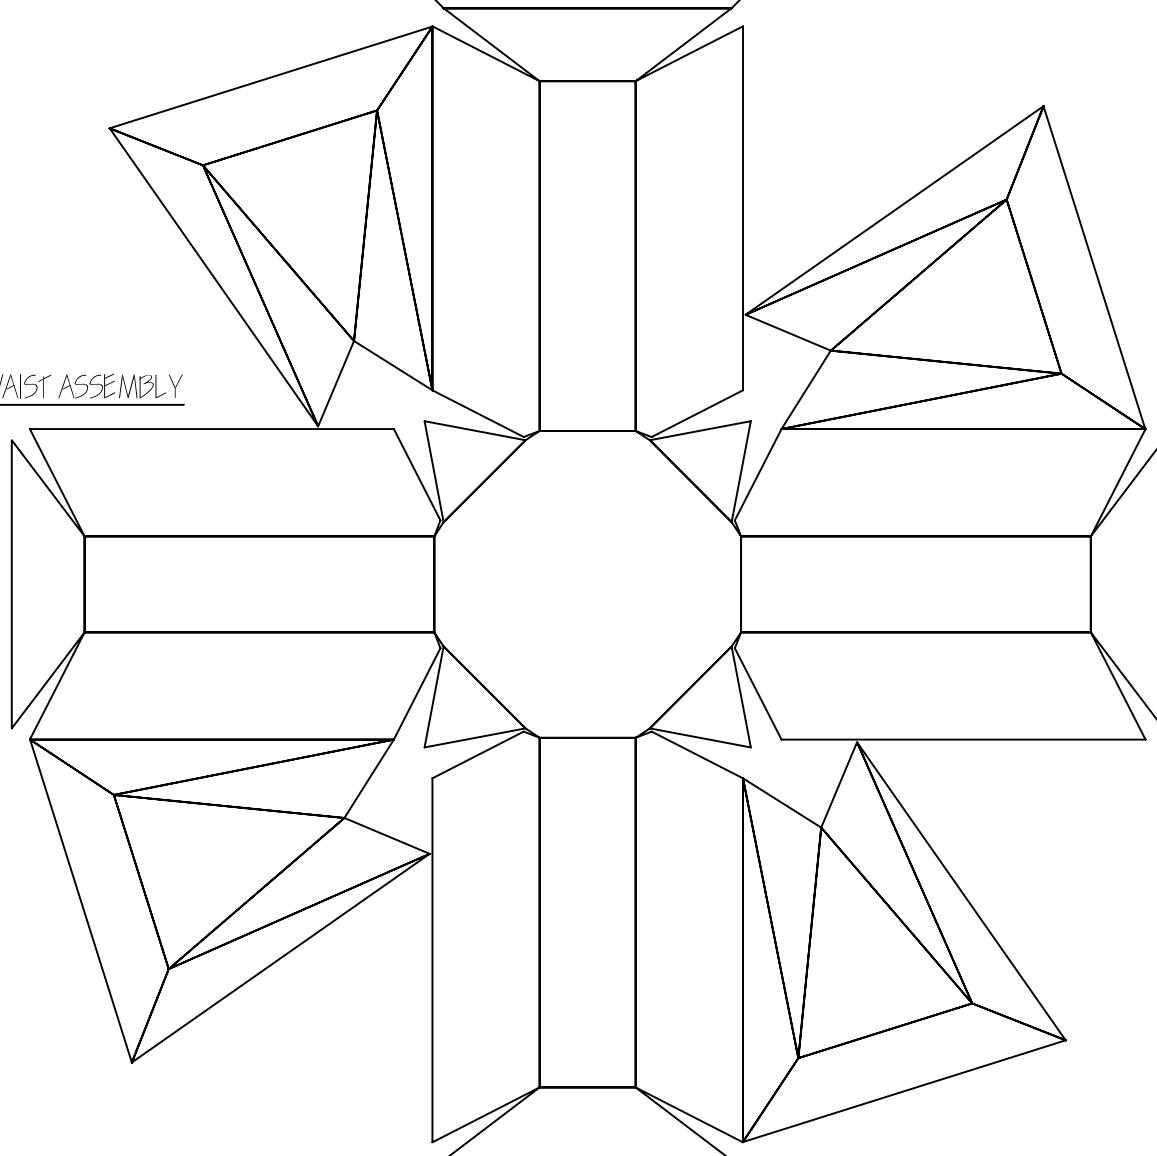

APPROVED FOR CONSTRUCTION BY ORDER OF MAGOS JSV-K198	
TITLE : WAIST TEMPLATE & ASSEMBLY	
PROJECT REAVER.TITAN.DESIGN	DATE NOV-2-07 (M39)
CONTACT JSVIRONFURNACE@YAHOO.COM	
DRAWING NO. REAVER-506	

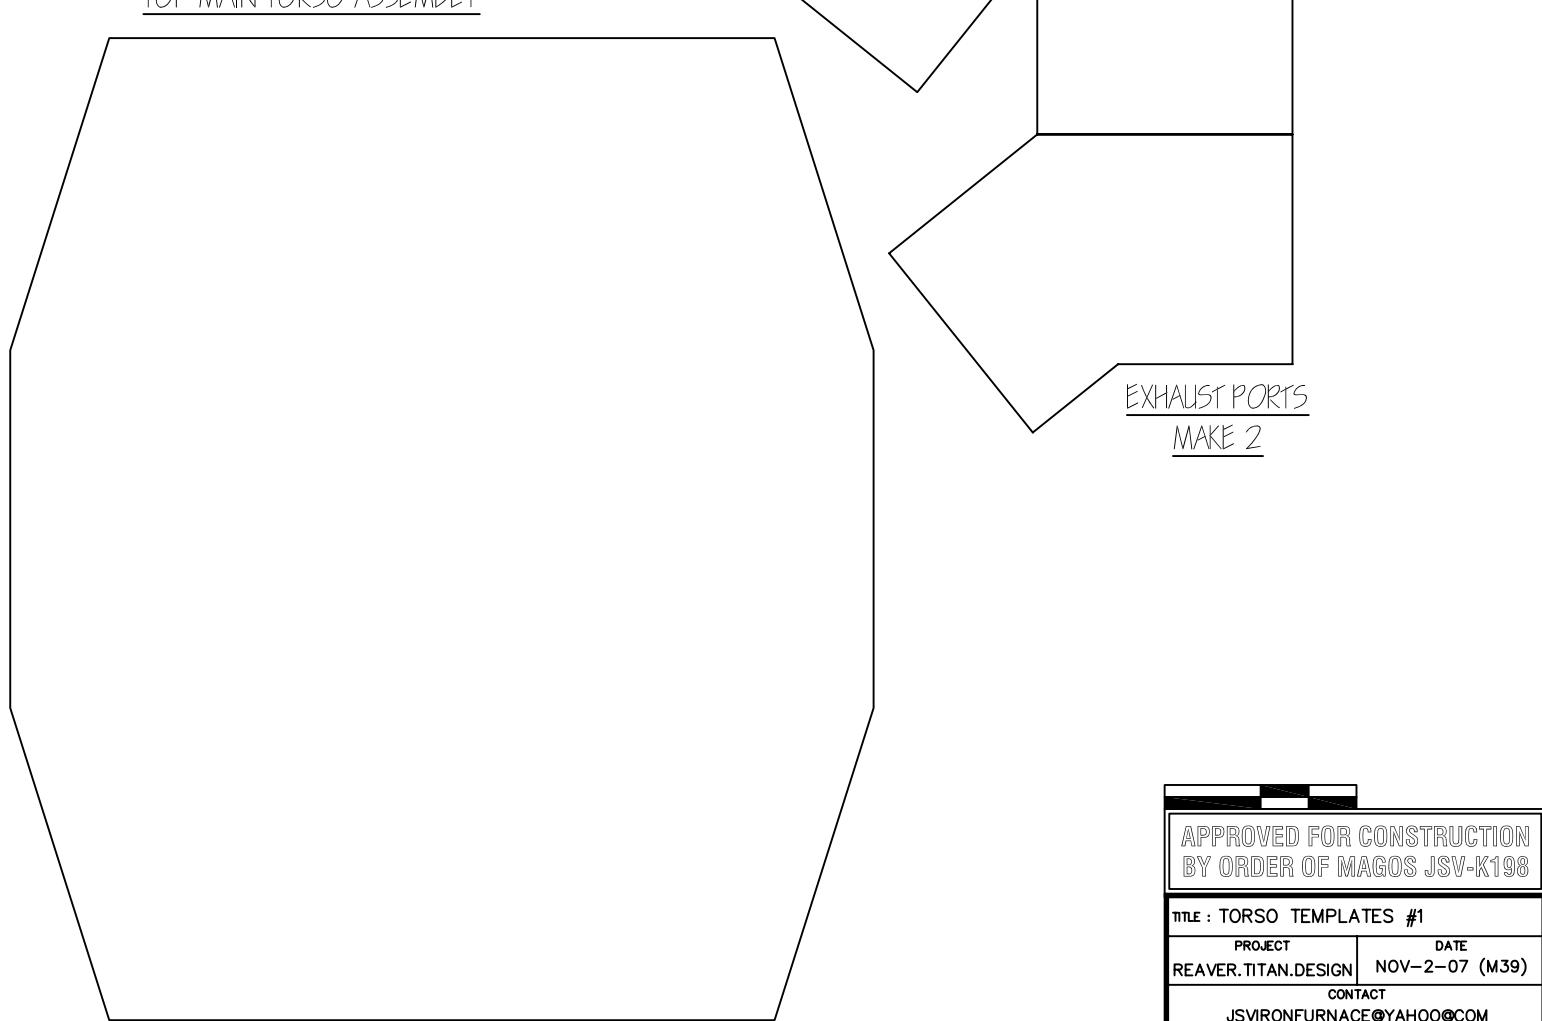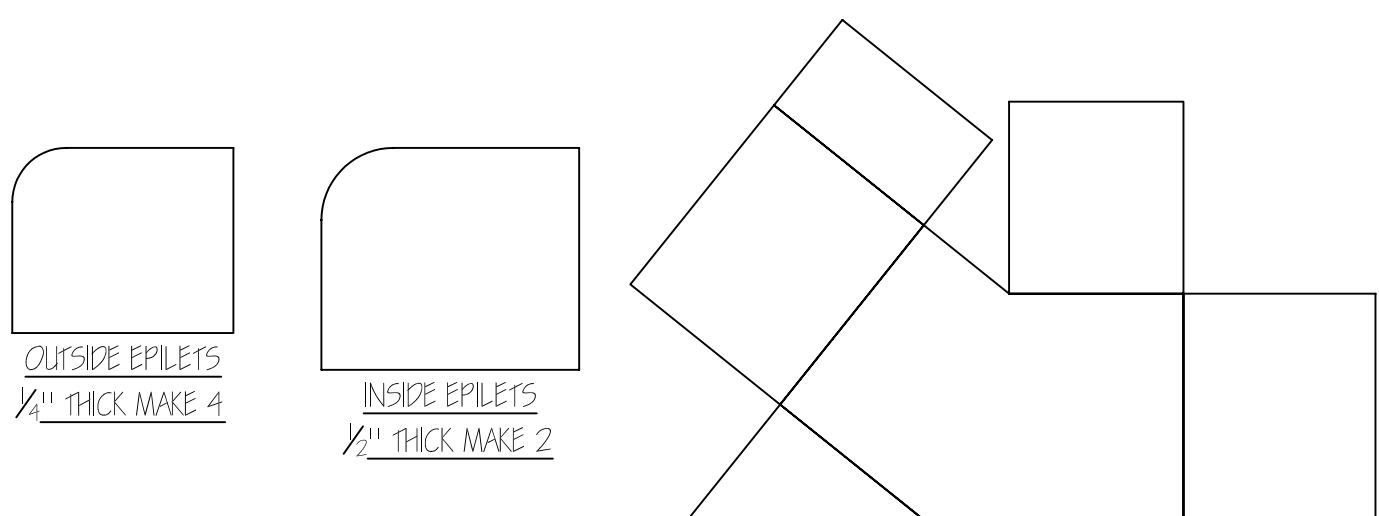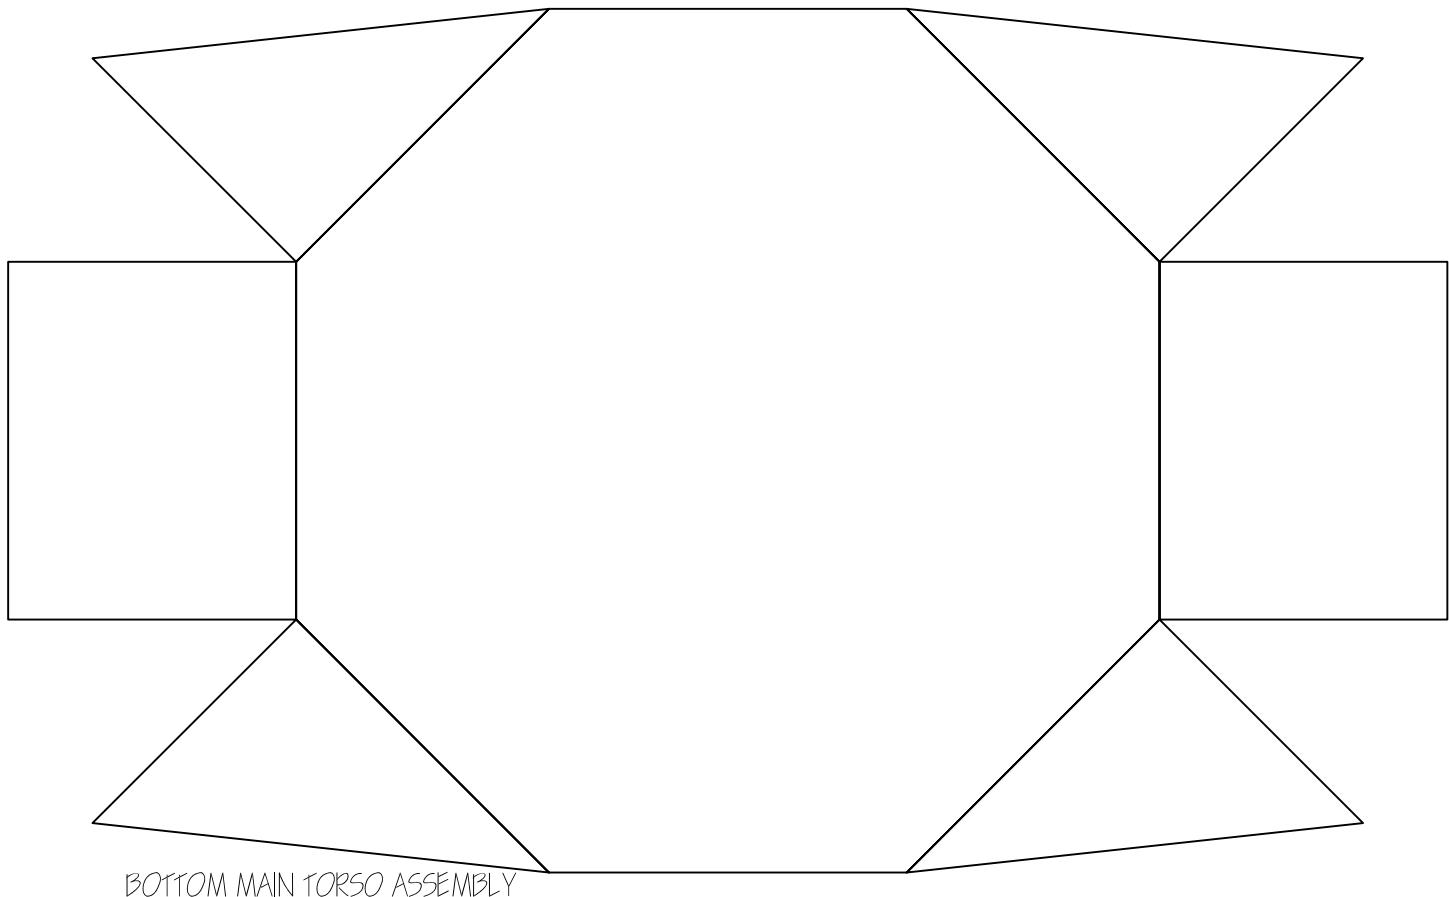

APPROVED FOR CONSTRUCTION BY ORDER OF MAGOS JSV-K198	
TITLE : TORSO TEMPLATES #1	
PROJECT REAVER.TITAN.DESIGN	DATE NOV-2-07 (M39)
CONTACT JSVIRONFURNACE@YAHOO.COM	
DRAWING NO.	
REAVER-507	


FRONT/ BACK
MAIN TORSO ASSEMBLY
MAKE 2

EXHAUST
PORT
LOCATION
ON BACK
ONLY



TORSO/ WAIST TRANSITION

APPROVED FOR CONSTRUCTION
BY ORDER OF MAGOS JSV-K198


TITLE : TORSO TEMPLATES #2	
PROJECT REAVER.TITAN.DESIGN	DATE NOV-2-07 (M39)
CONTACT JSVIRONFURNACE@YAHOO.COM	
DRAWING NO. REAVER-508	

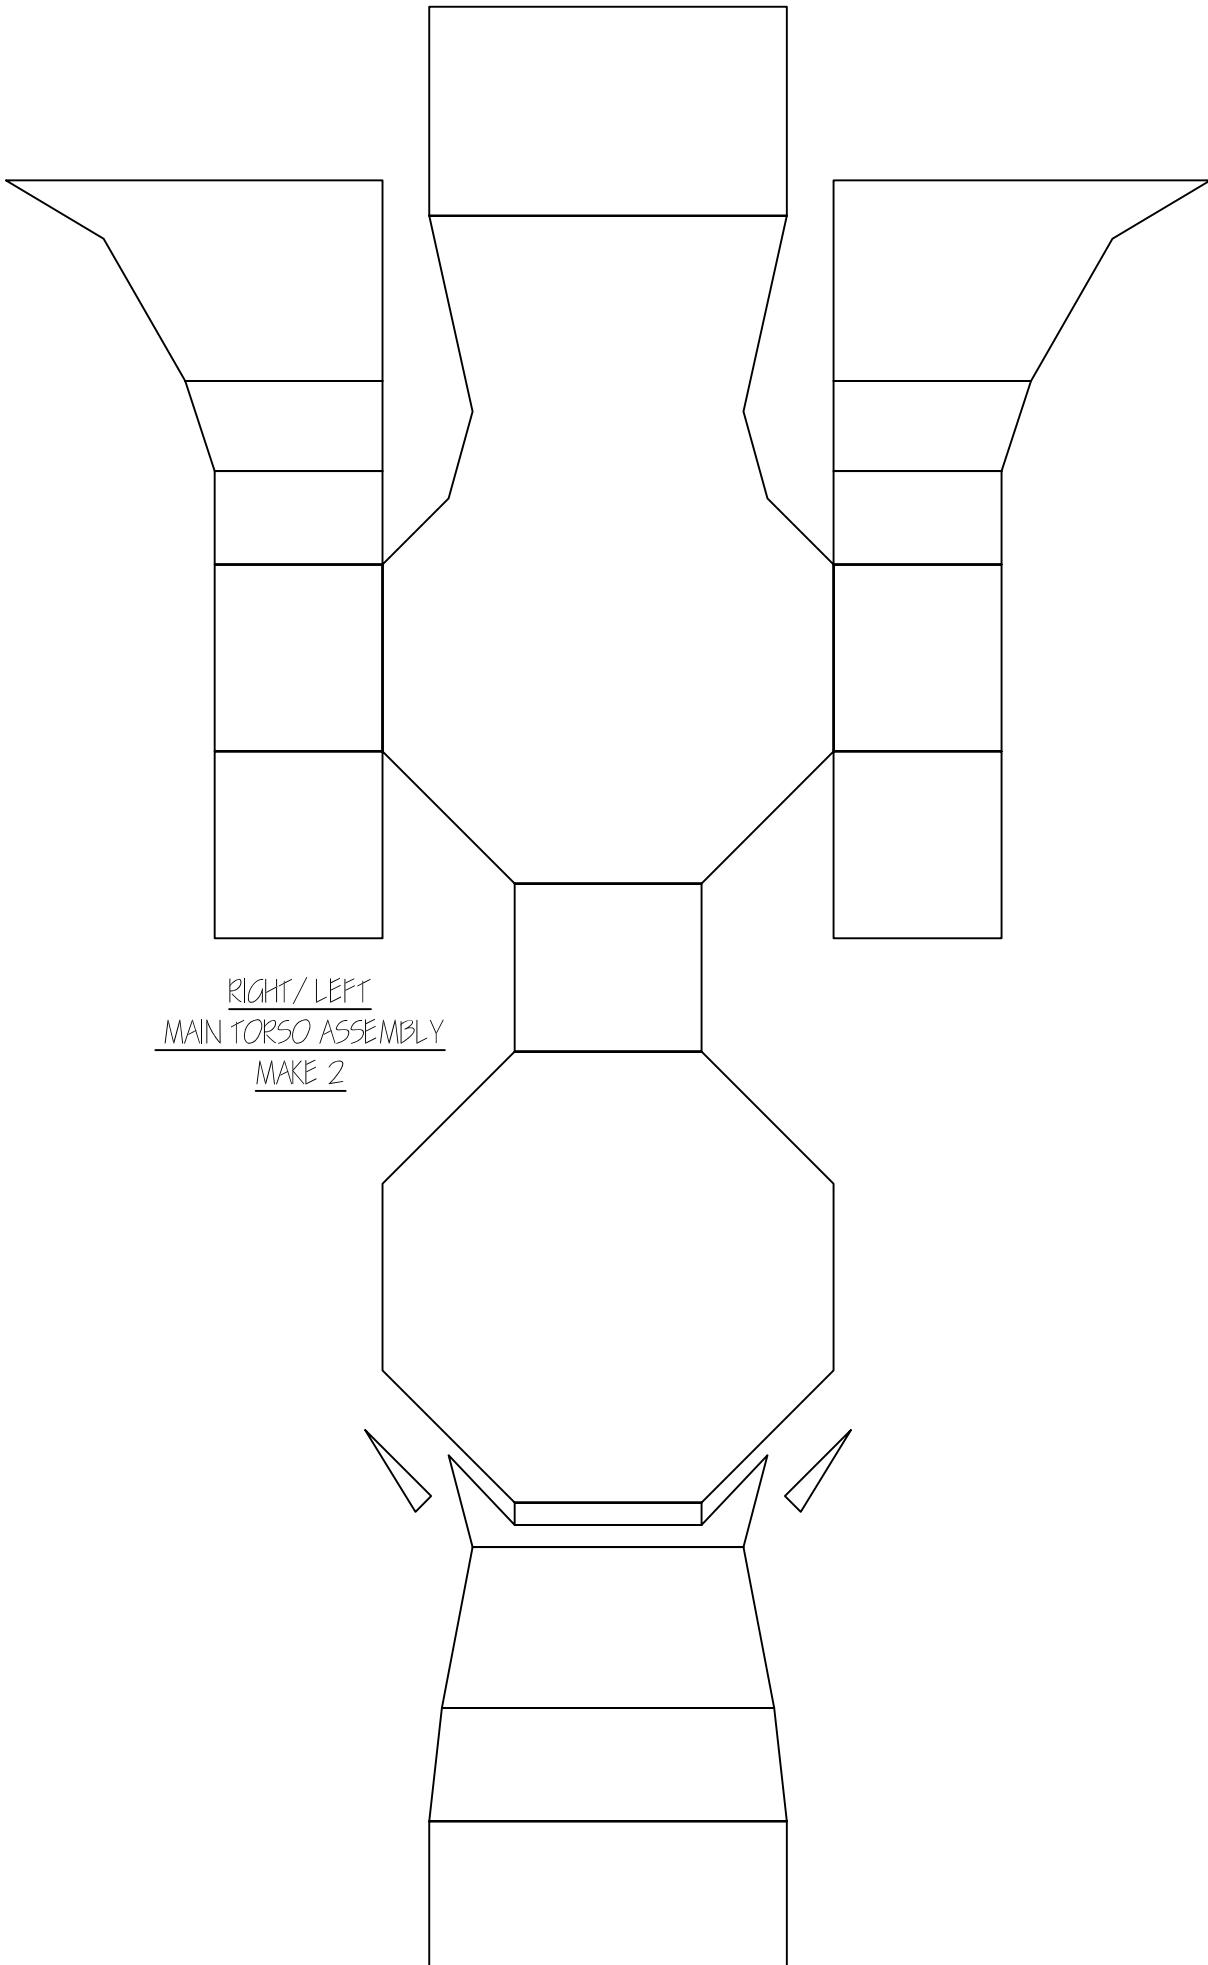



APPROVED FOR CONSTRUCTION BY ORDER OF MAGOS JSV-K198	
TITLE : TORSO TEMPLATES #3	
PROJECT REAVER.TITAN.DESIGN	DATE NOV-2-07 (M39)
CONTACT JSVIRONFURNACE@YAHOO.COM	
DRAWING NO. REAVER-509	

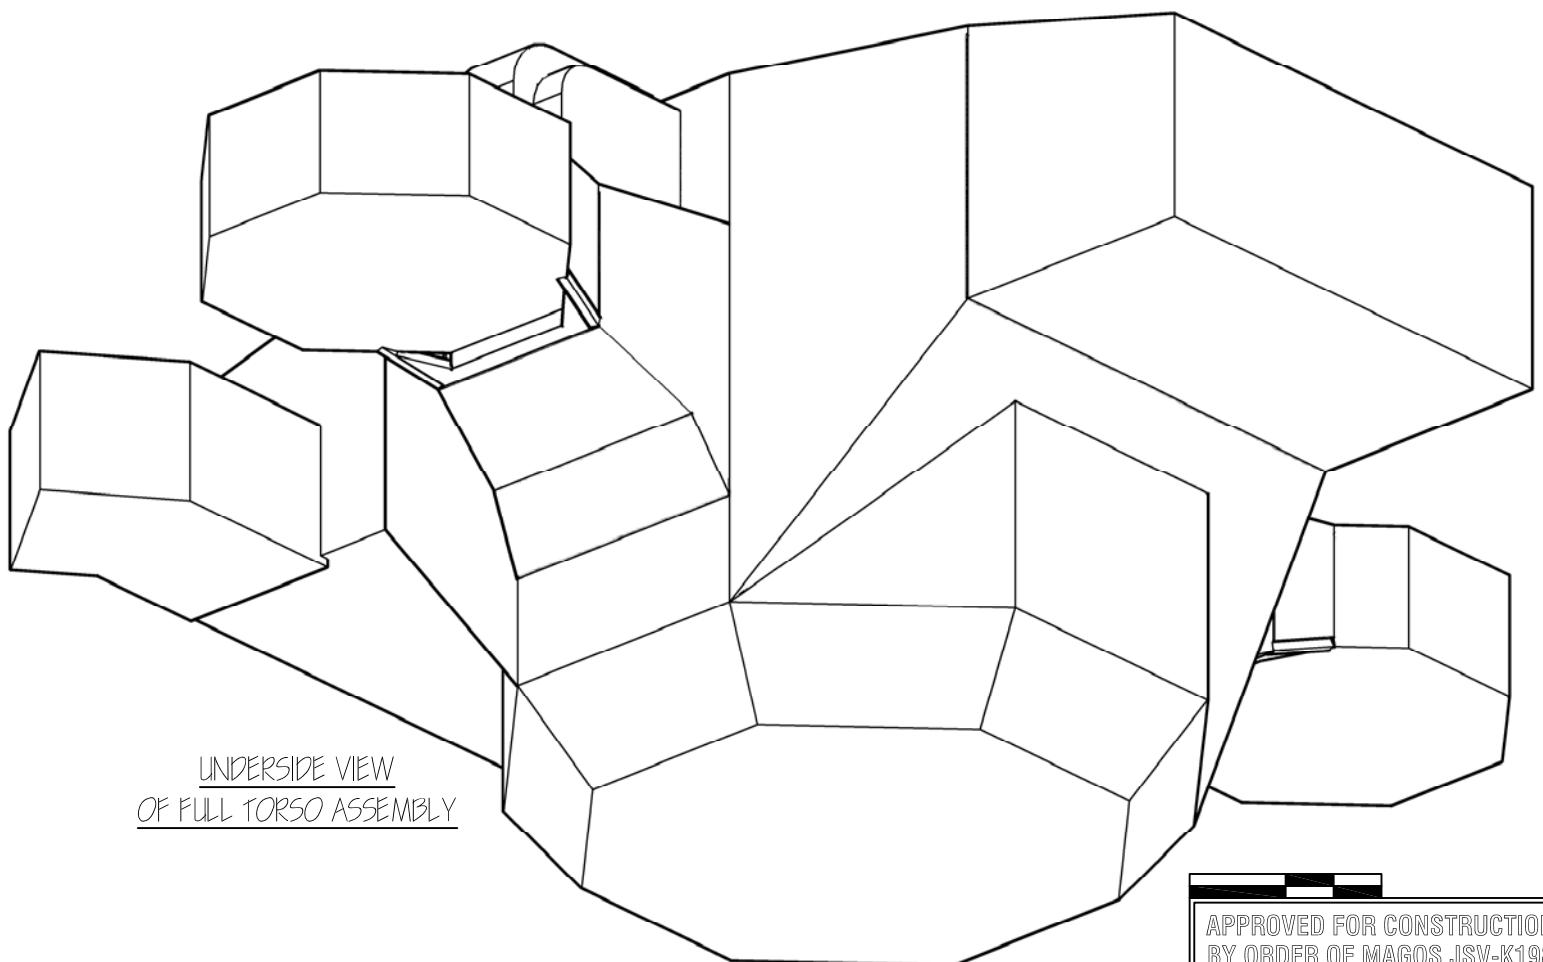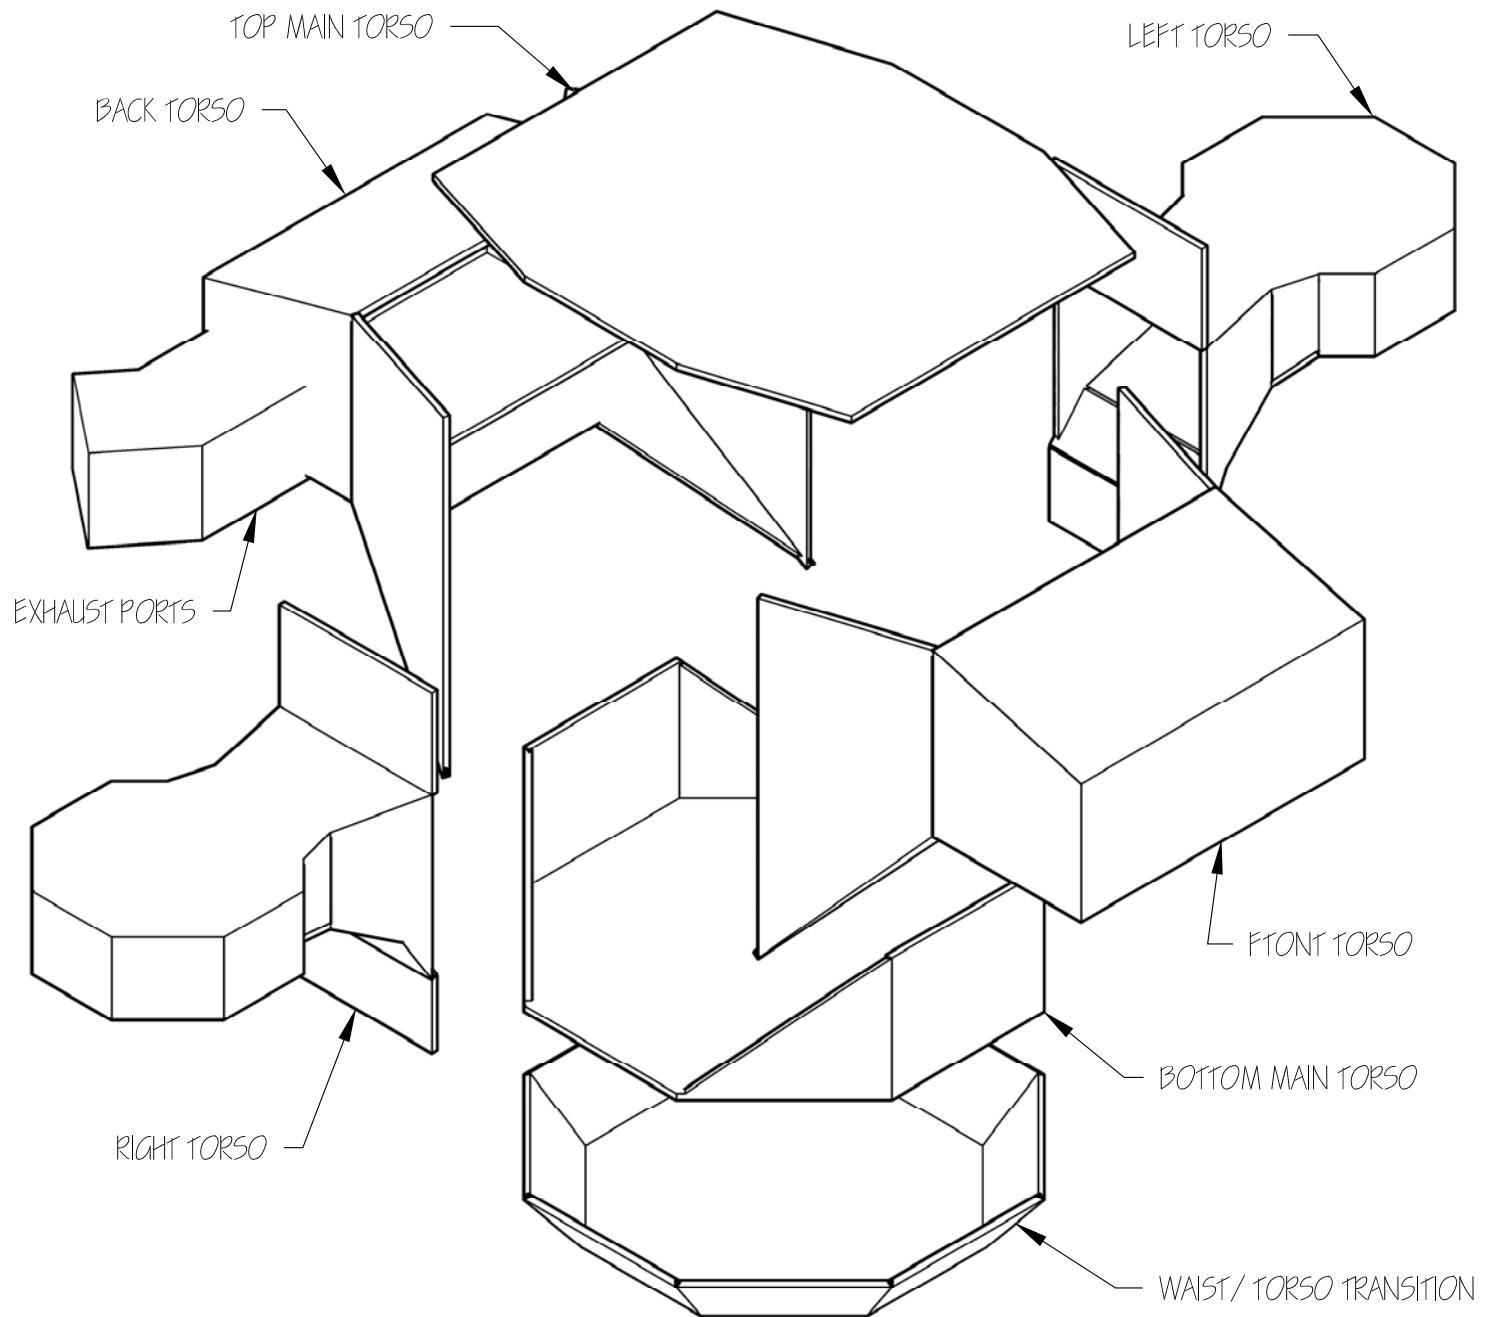


APPROVED FOR CONSTRUCTION BY ORDER OF MAGOS JSV-K198	
TITLE : TORSO ASSEMBLY	
PROJECT REAVER.TITAN.DESIGN	DATE NOV-2-07 (M39)
CONTACT JSVIRONFURNACE@YAHOO.COM	
DRAWING NO. REAVER-510	

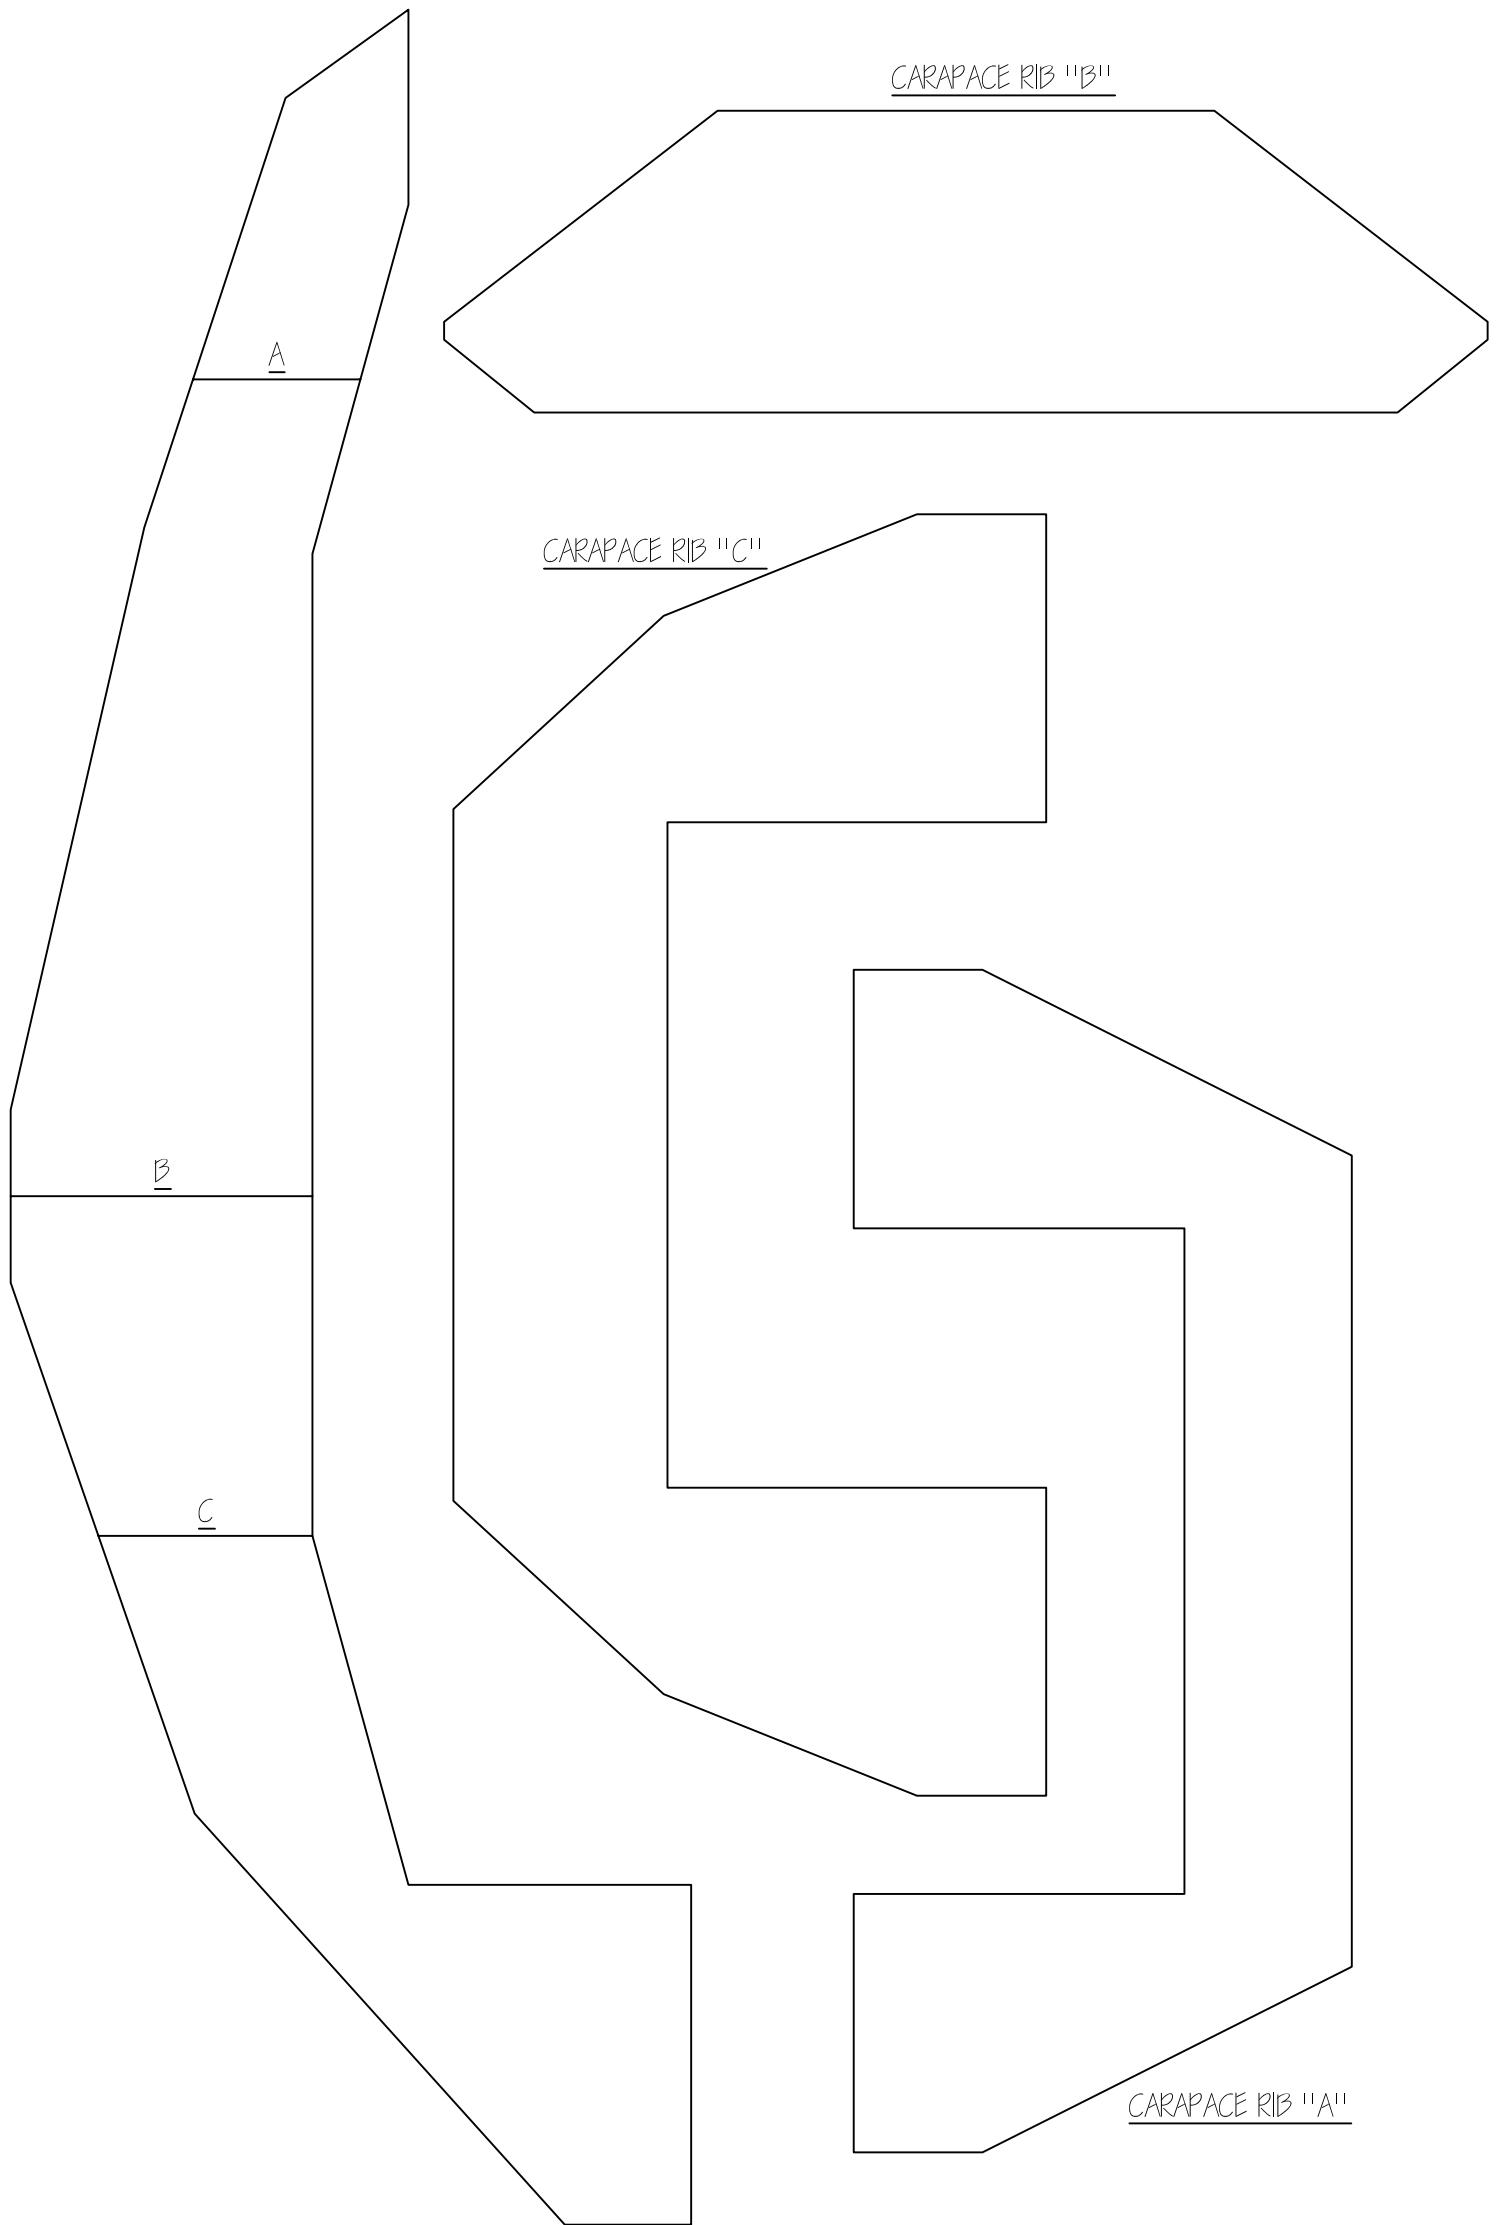


APPROVED FOR CONSTRUCTION BY ORDER OF MAGOS JSV-K198	
TITLE : CARAPACE ARMOR TEMPLATES #1	
PROJECT REAVER.TITAN.DESIGN	DATE NOV-2-07 (M39)
CONTACT JSVIRONFURNACE@YAHOO.COM	
DRAWING NO. REAVER-511	

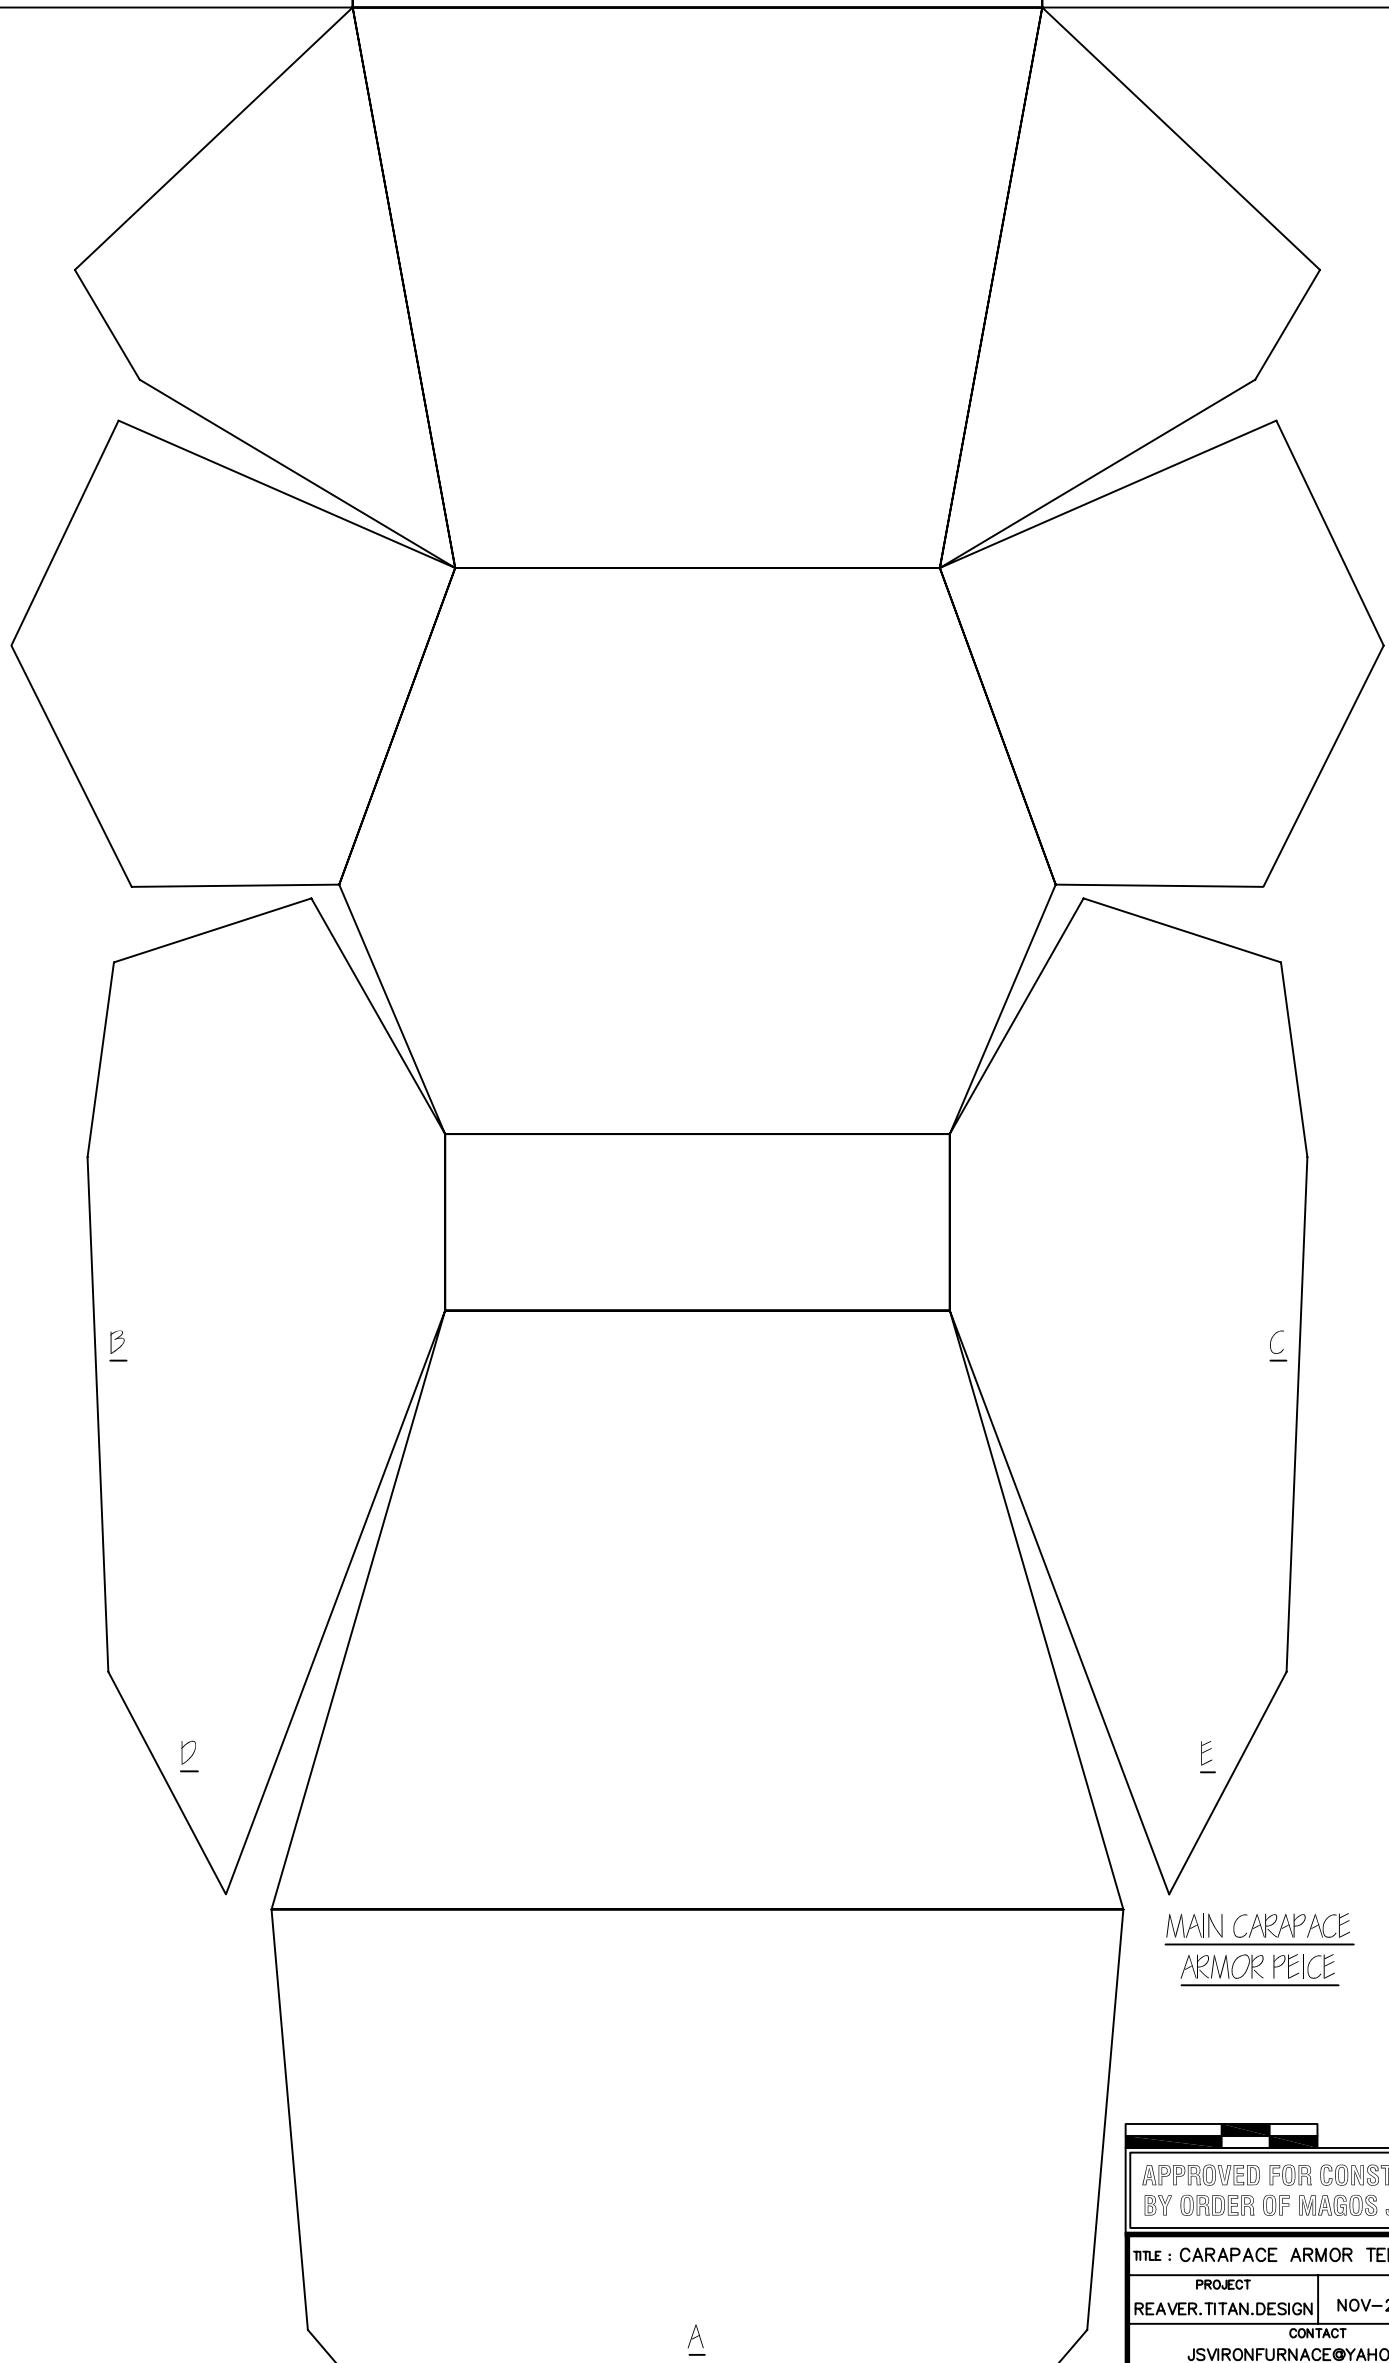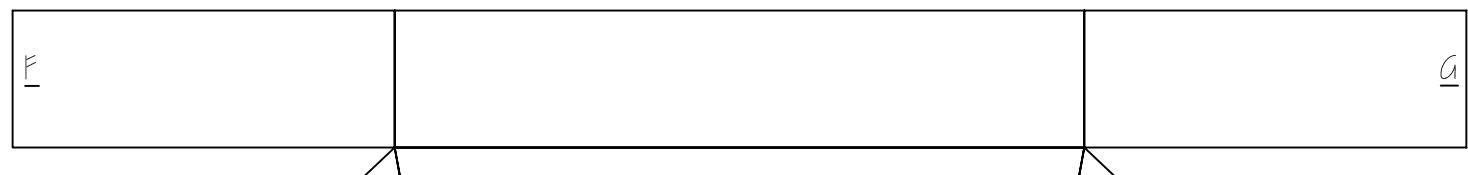


APPROVED FOR CONSTRUCTION BY ORDER OF MAGOS JSV-K198	
TITLE : CARAPACE ARMOR TEMPLATES #2	
PROJECT REAVER.TITAN.DESIGN	DATE NOV-2-07 (M39)
CONTACT JSVIRONFURNACE@YAHOO.COM	
DRAWING NO. REAVER-512	

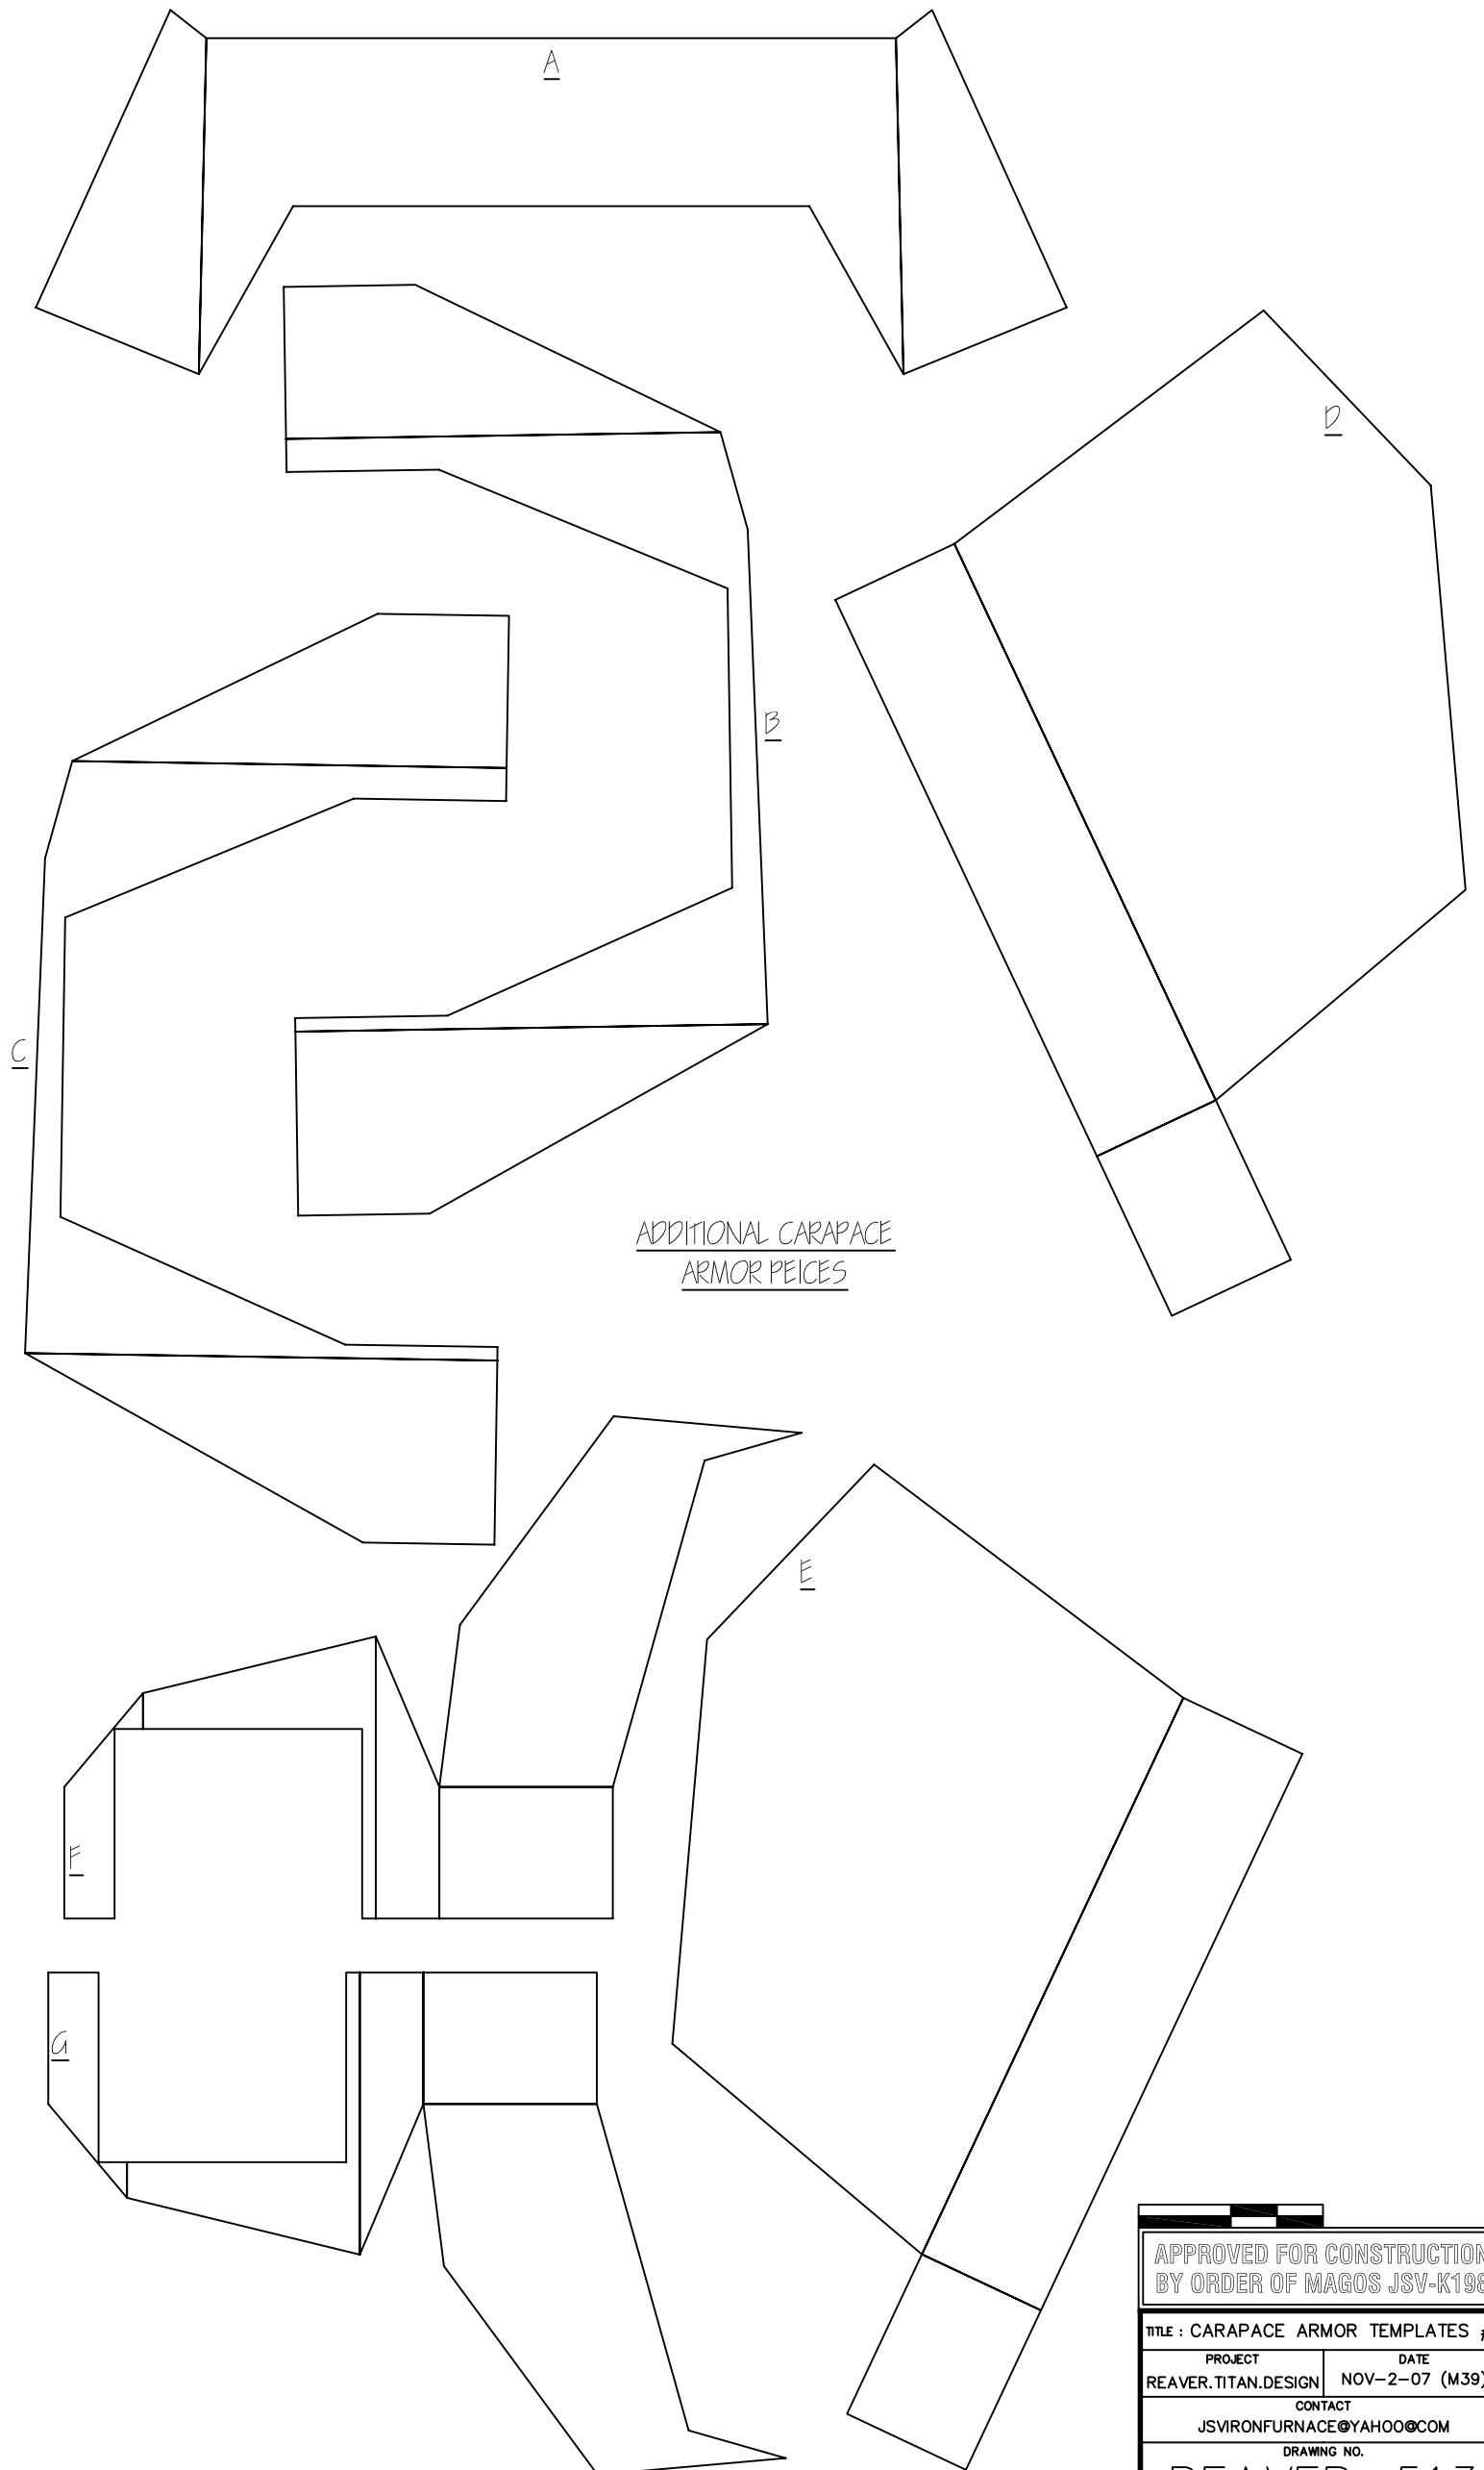


APPROVED FOR CONSTRUCTION BY ORDER OF MAGOS JSV-K198	
TITLE : CARAPACE ARMOR TEMPLATES #3	
PROJECT REAVER.TITAN.DESIGN	DATE NOV-2-07 (M39)
CONTACT JSVIRONFURNACE@YAHOO.COM	
DRAWING NO. REAVER-513	

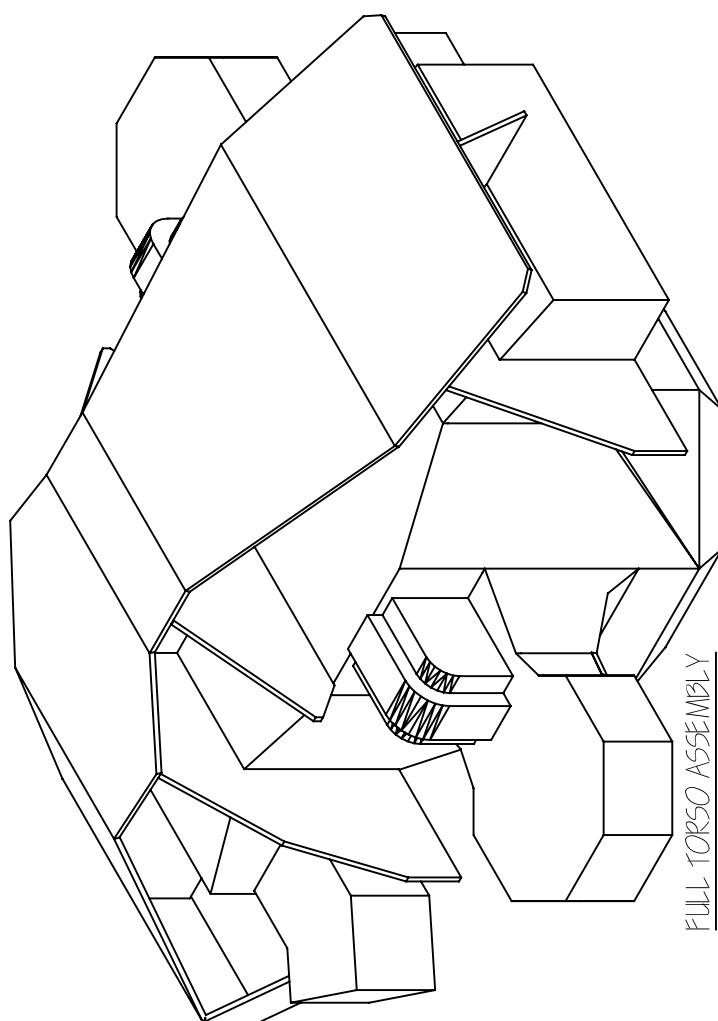


FULL TORSO ASSEMBLY
WITH CARAPACE RIBS
AND MAIN CARAPACE ARMOUR PIECE

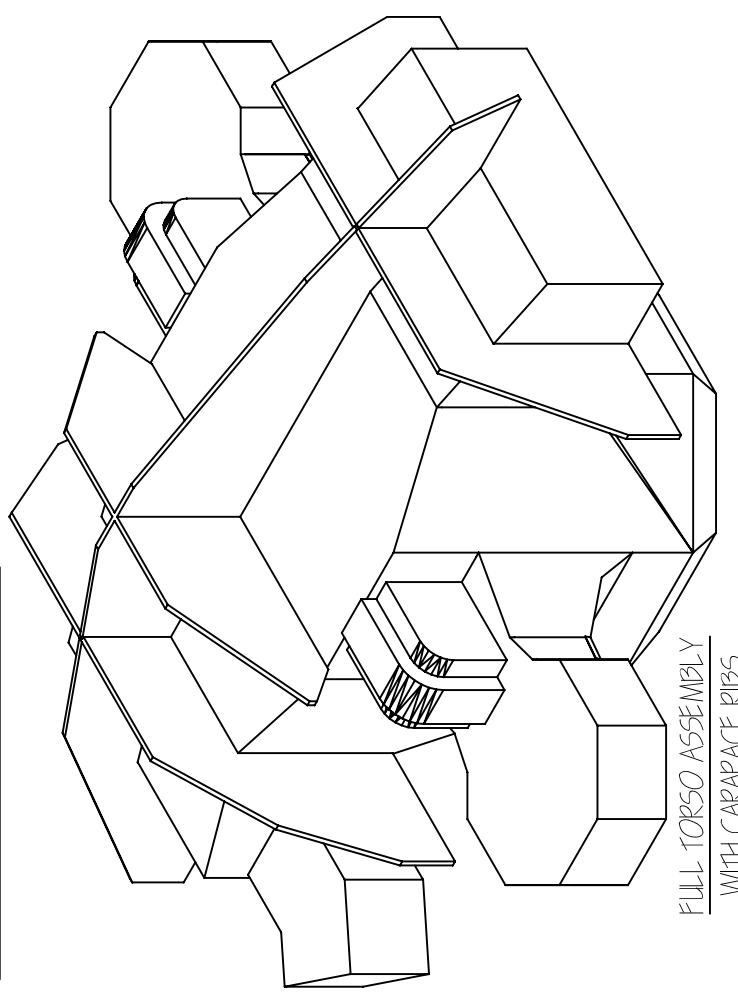

FULL TORSO ASSEMBLY
WITH CARAPACE RIBS

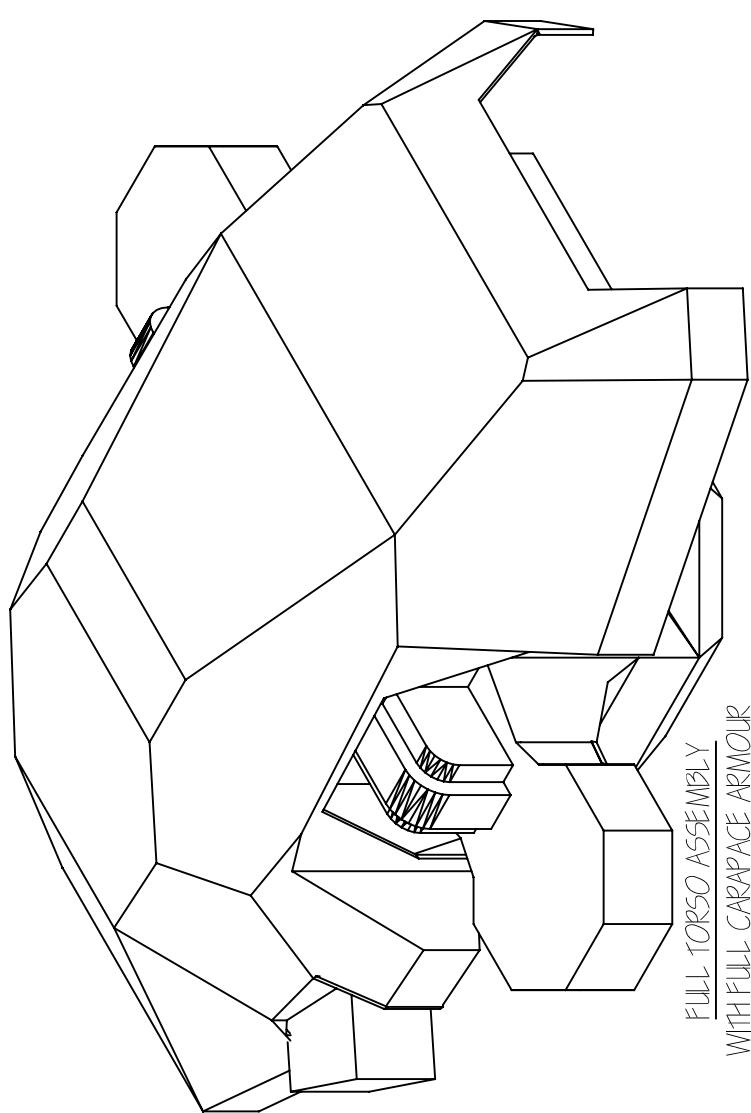


FULL TORSO ASSEMBLY
WITH FULL CARAPACE ARMOUR

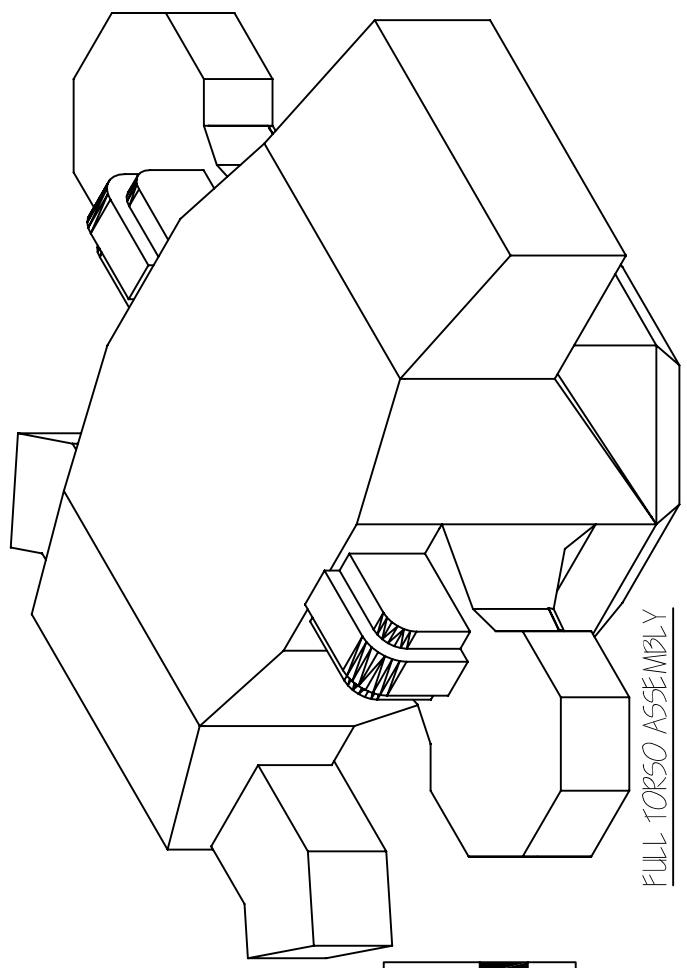


FULL TORSO ASSEMBLY


APPROVED FOR CONSTRUCTION BY ORDER OF MAGOS JSV-K198	
TITLE : CARAPACE ARMOR ASSEMBLY	
PROJECT REAVER.TITAN.DESIGN	DATE NOV-2-07 (M39)
CONTACT JSVIRONFURNACE@YAHOO.COM	
DRAWING NO. REAVER-514	

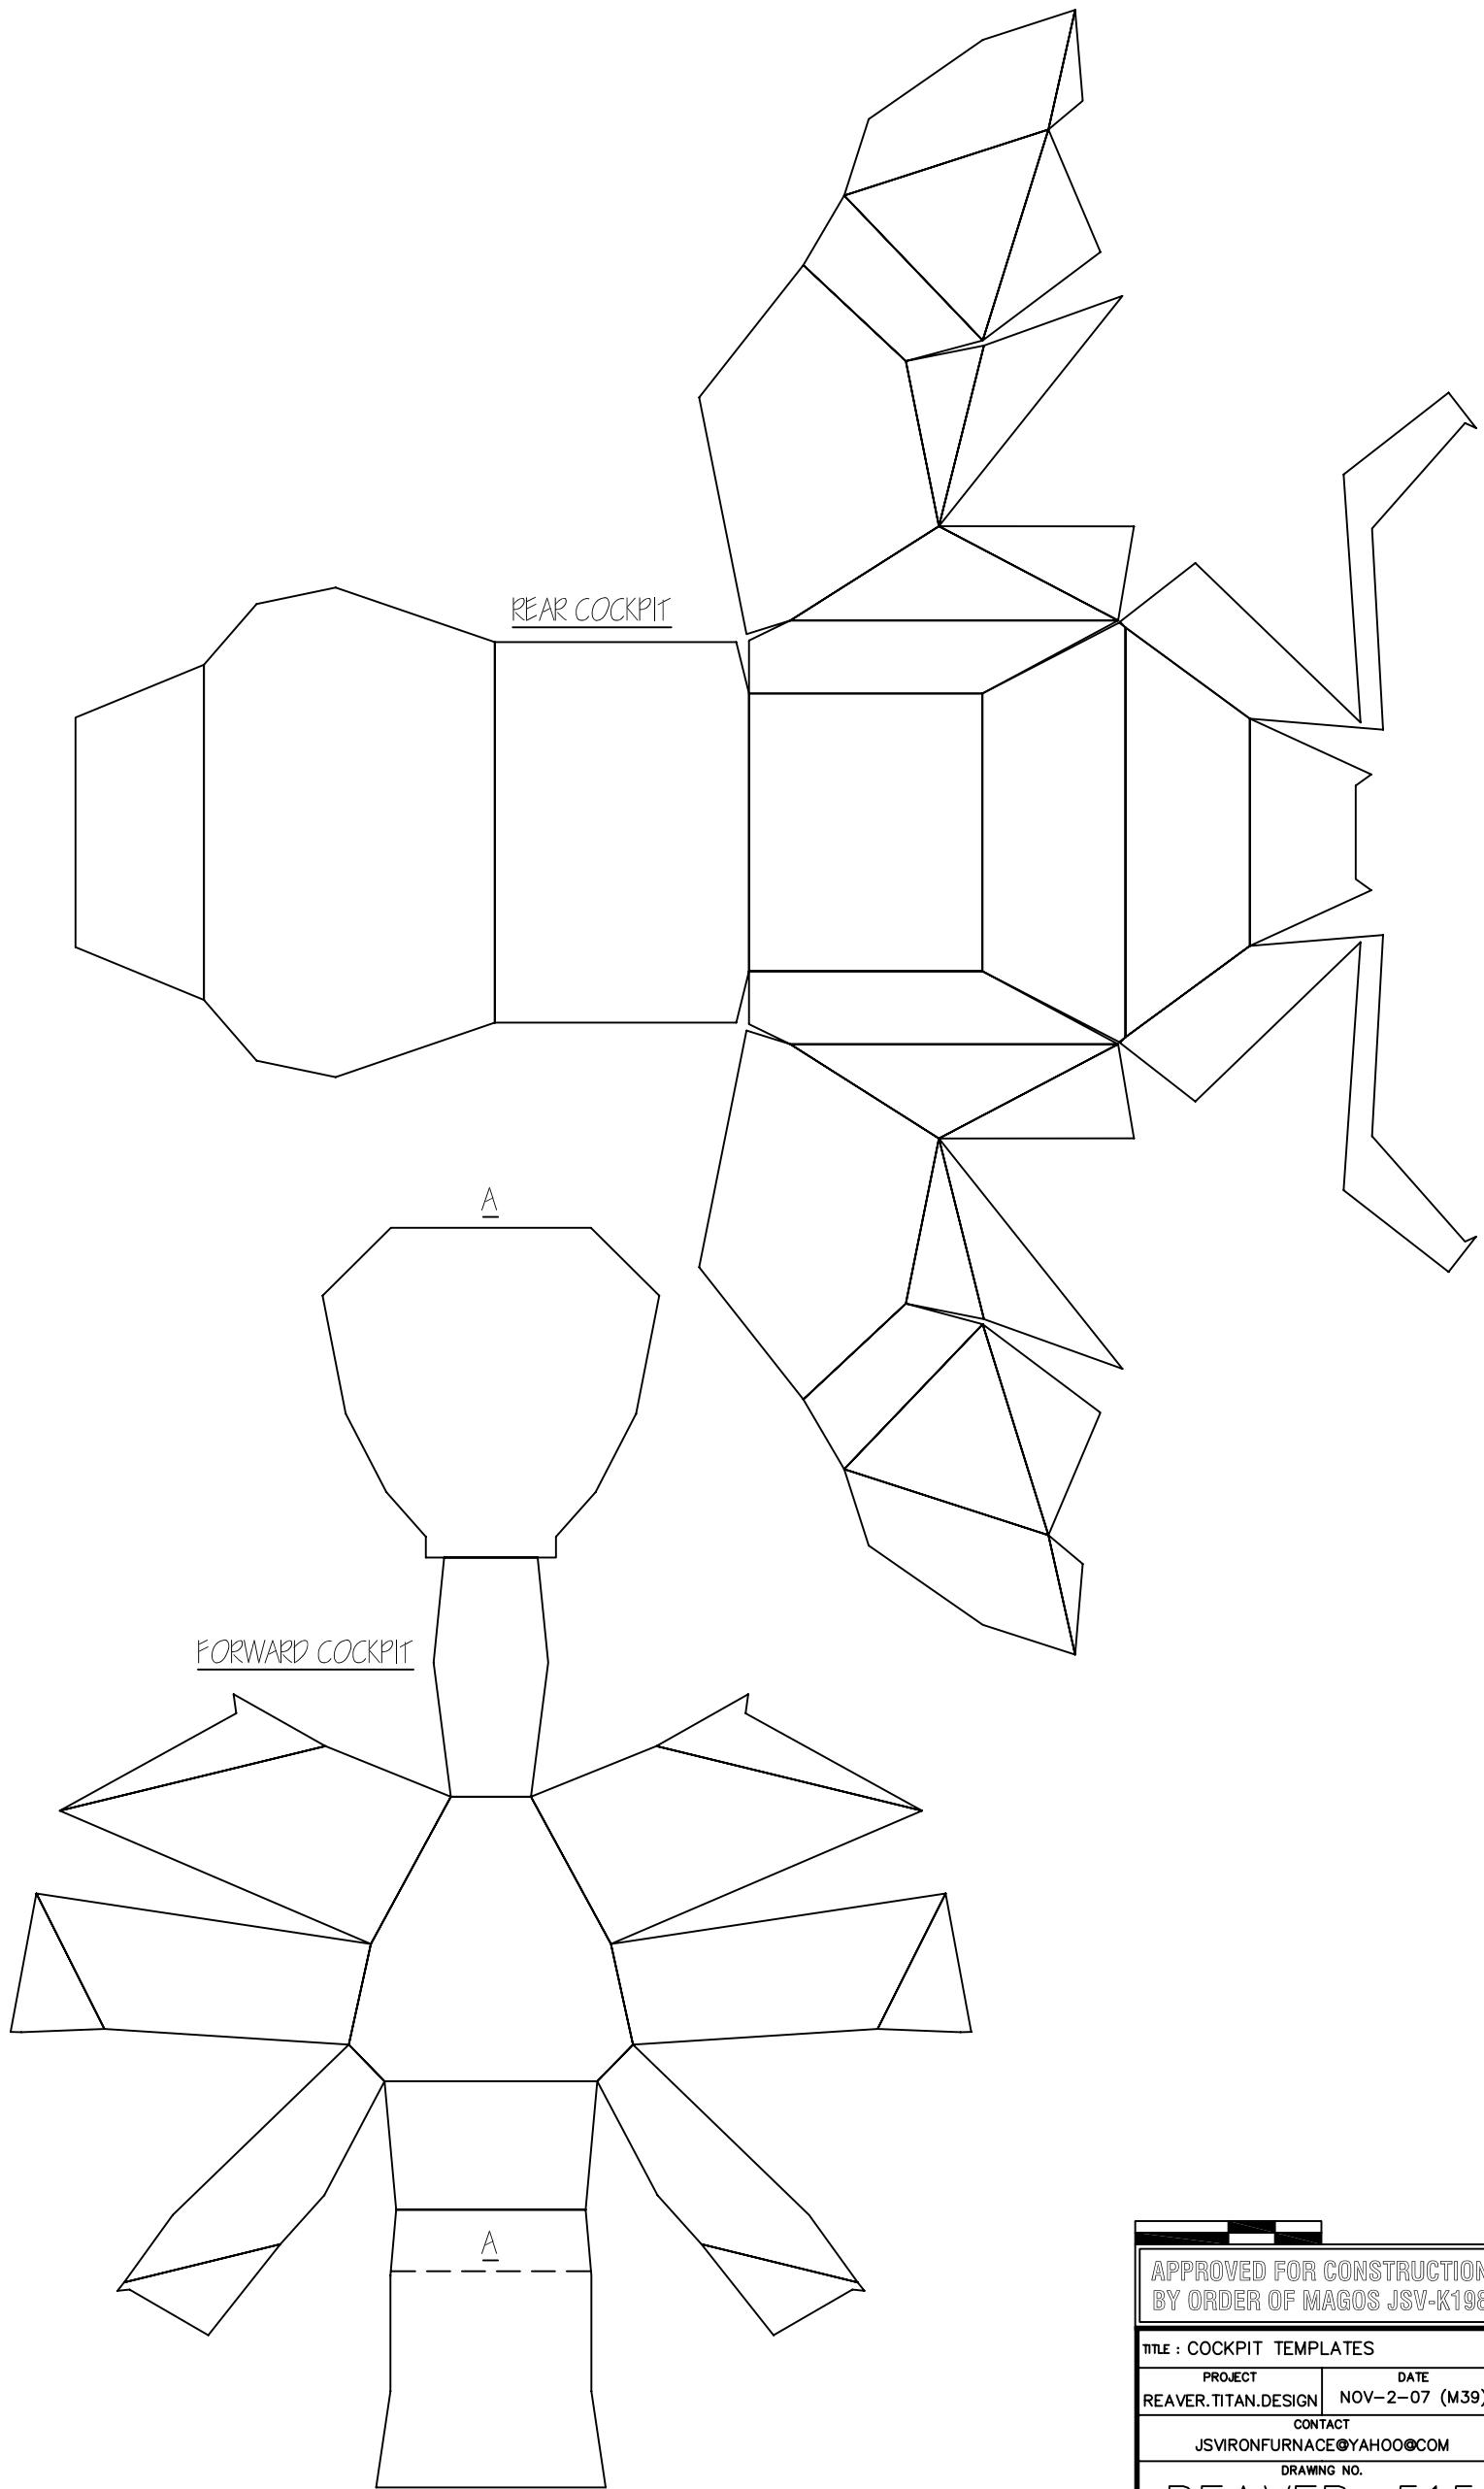

APPROVED FOR CONSTRUCTION BY ORDER OF MAGOS JSV-K198	
TITLE : COCKPIT TEMPLATES	
PROJECT REAVER.TITAN.DESIGN	DATE NOV-2-07 (M39)
CONTACT JSVIRONFURNACE@YAHOO.COM	
DRAWING NO. REAVER-515	





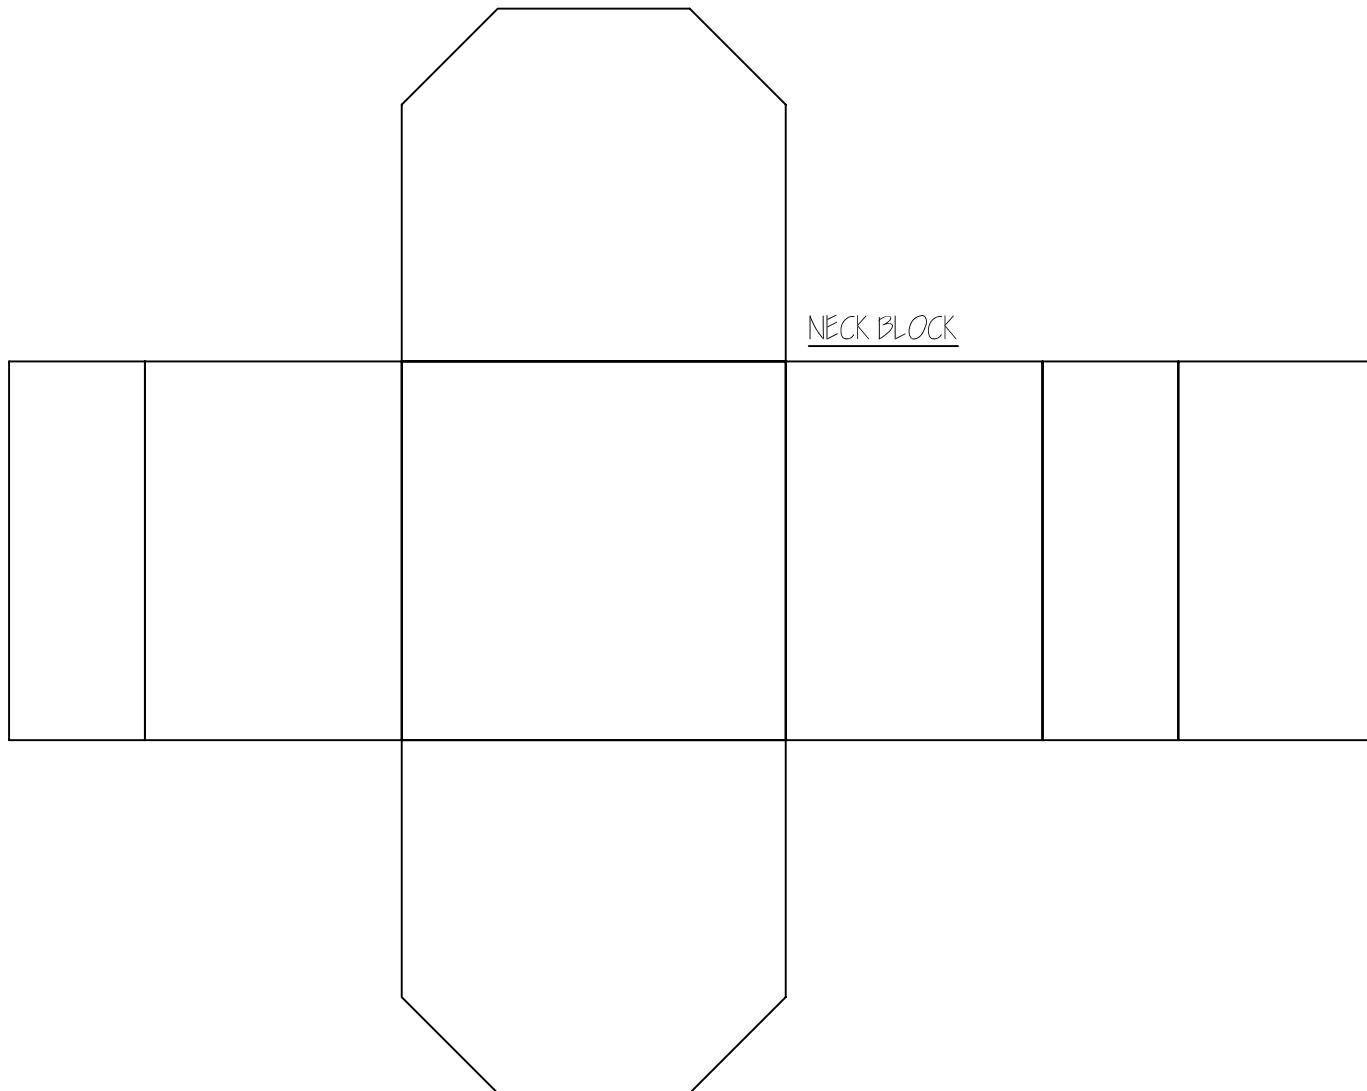


NECK BLOCK




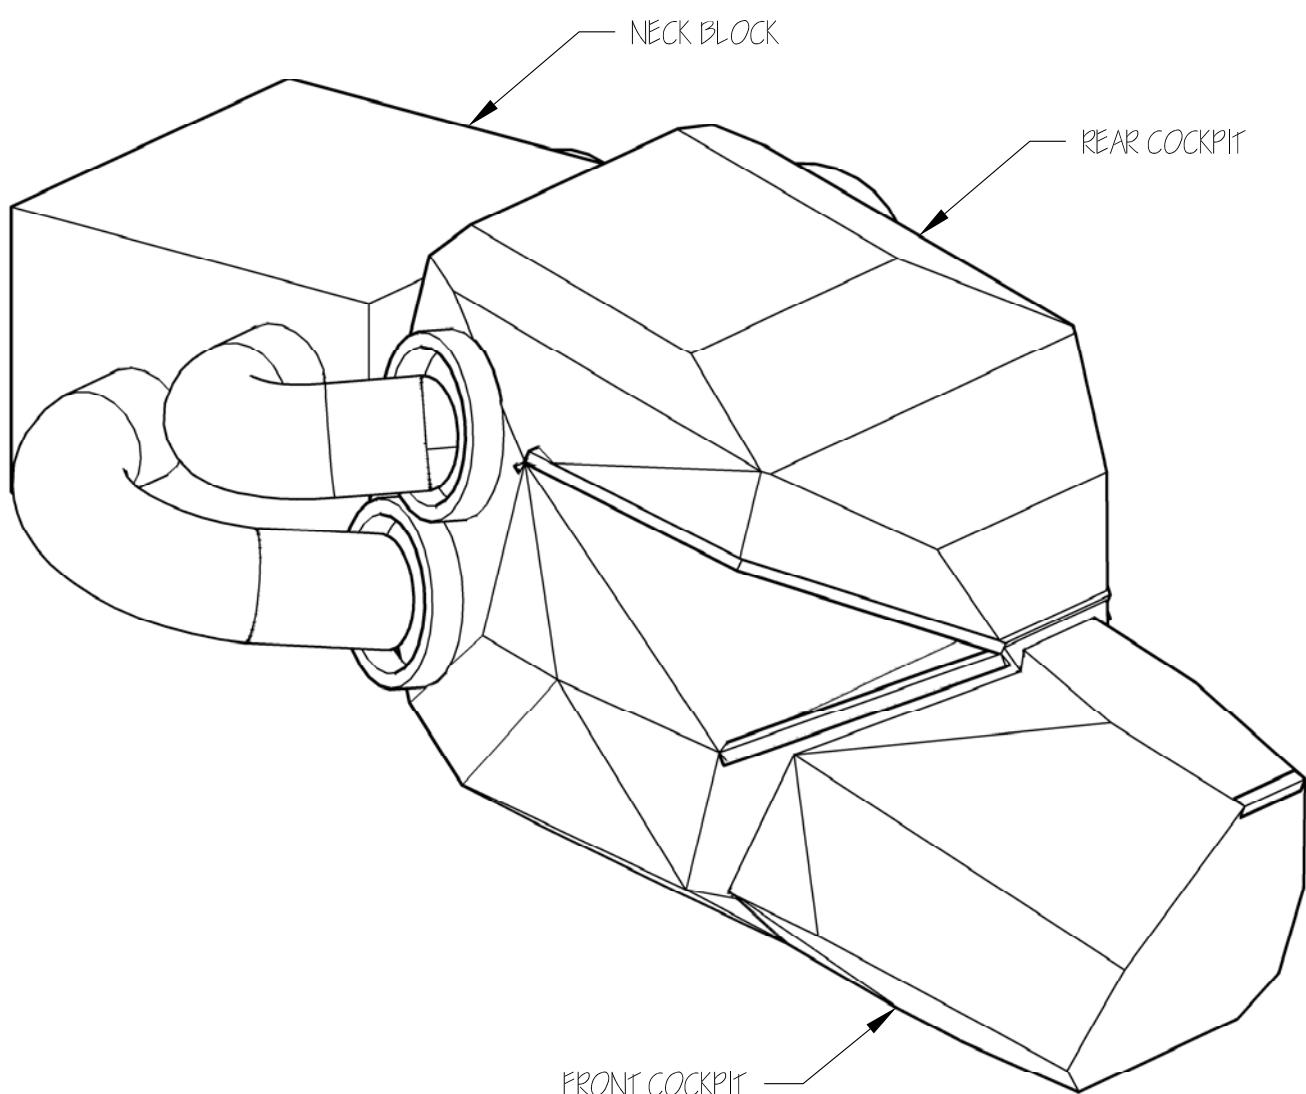




FRONT COCKPIT

APPROVED FOR CONSTRUCTION BY ORDER OF MAGOS JSV-K198	
TITLE : COCKPIT & NECK ASSEMBLY	
PROJECT REAVER.TITAN.DESIGN	DATE NOV-2-07 (M39)
CONTACT JSVIRONFURNACE@YAHOO@COM	
DRAWING NO. REAVER-516	

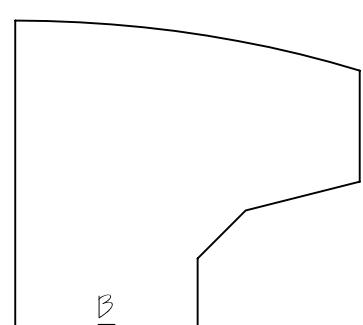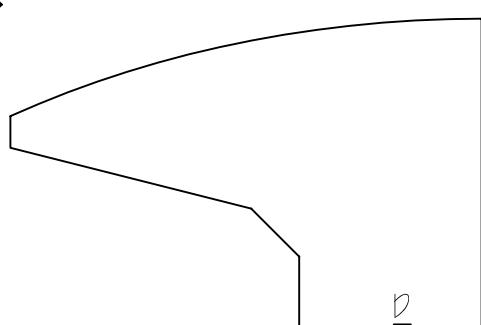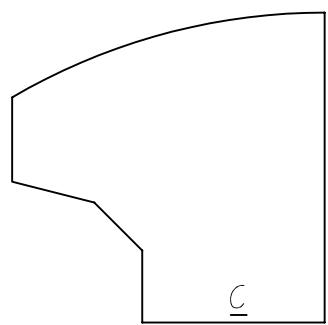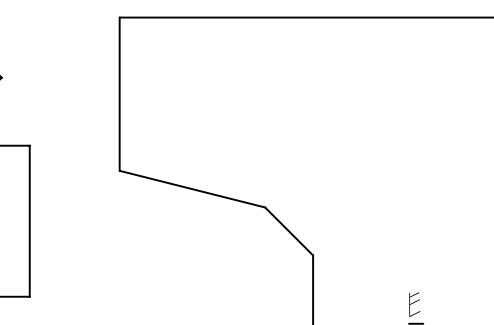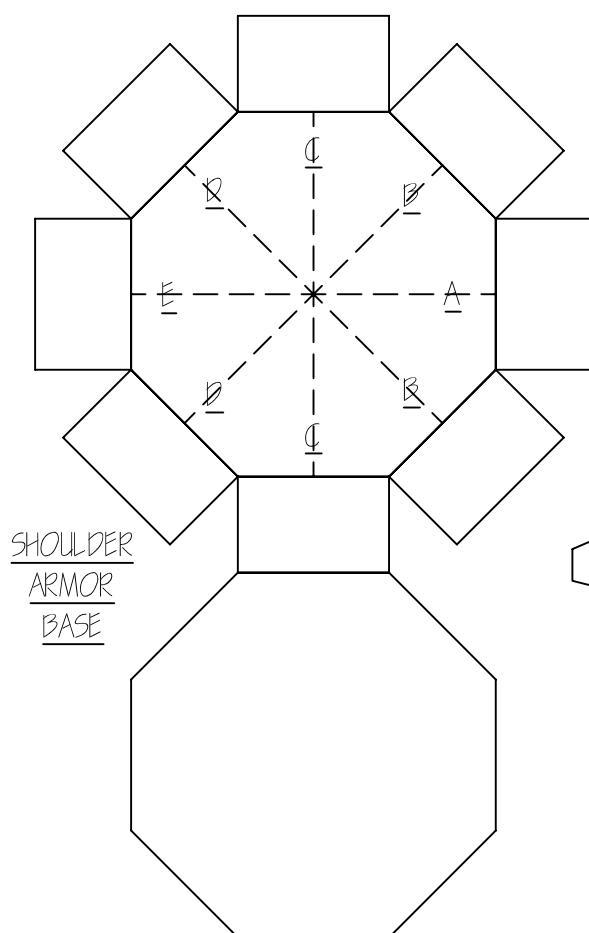


MAKE 2 OF RIBS B, C & D

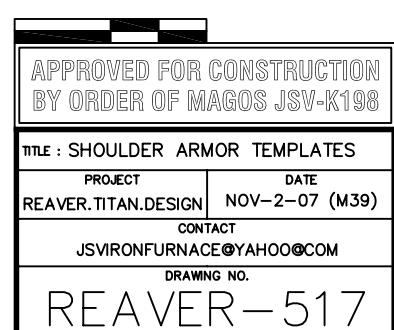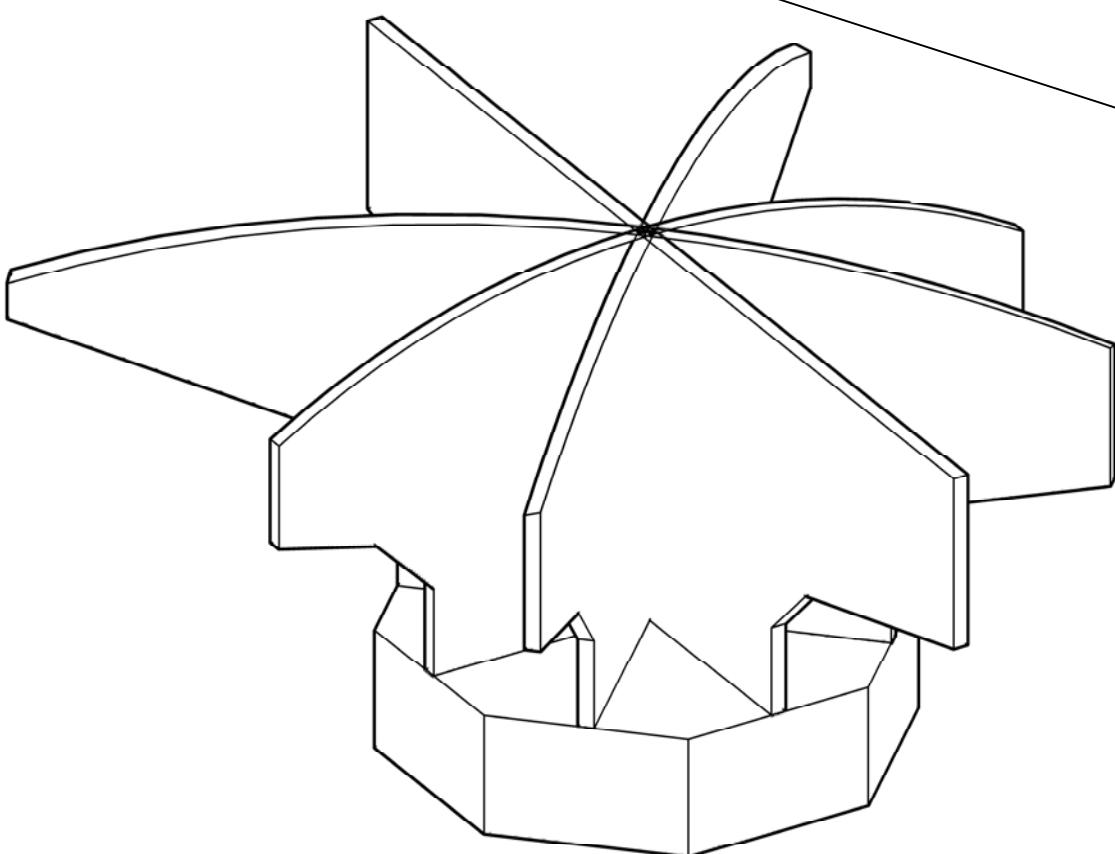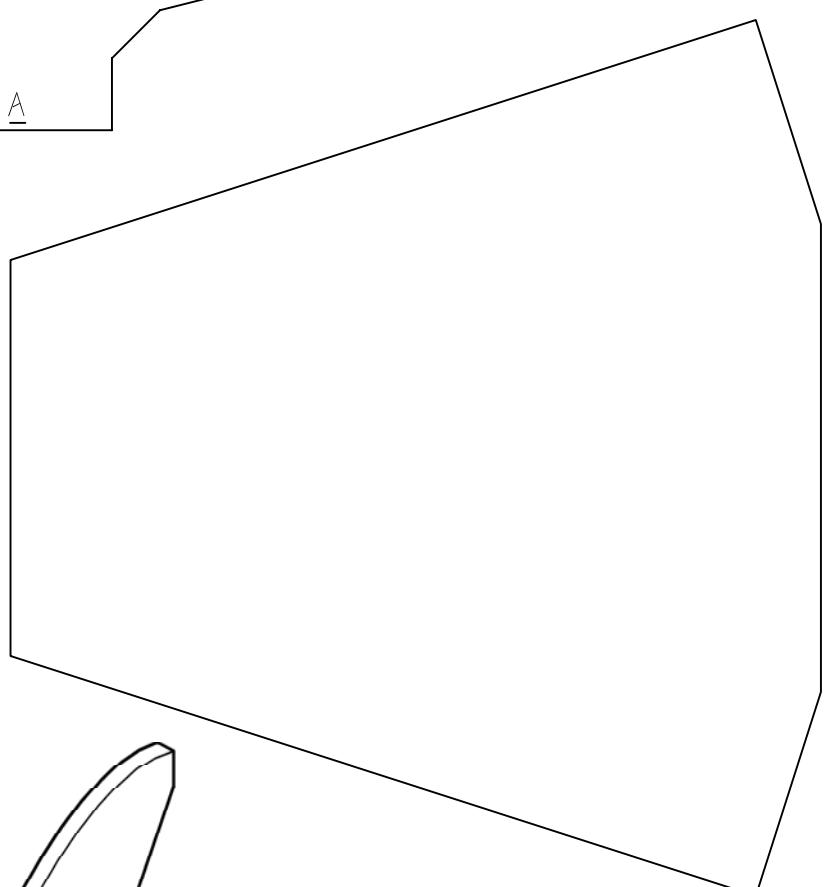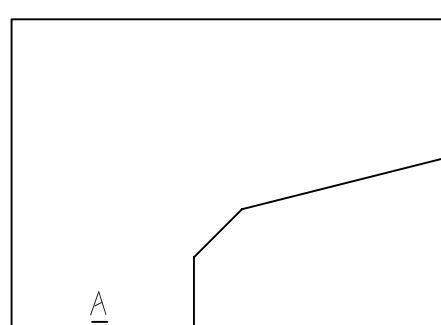


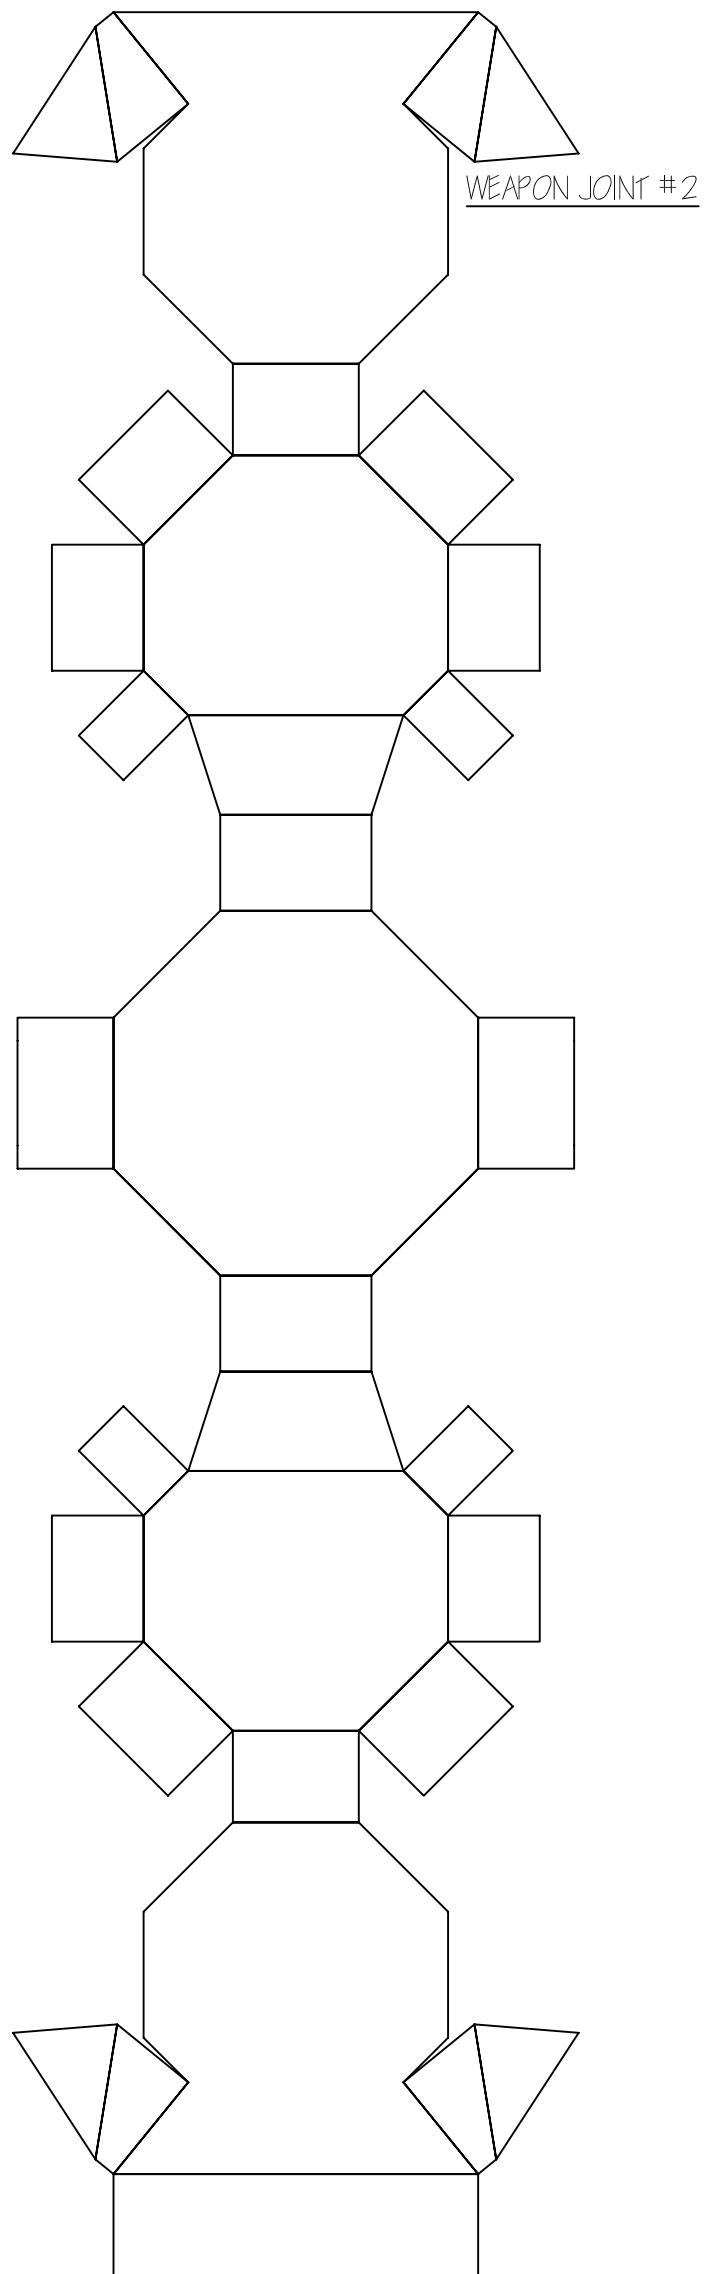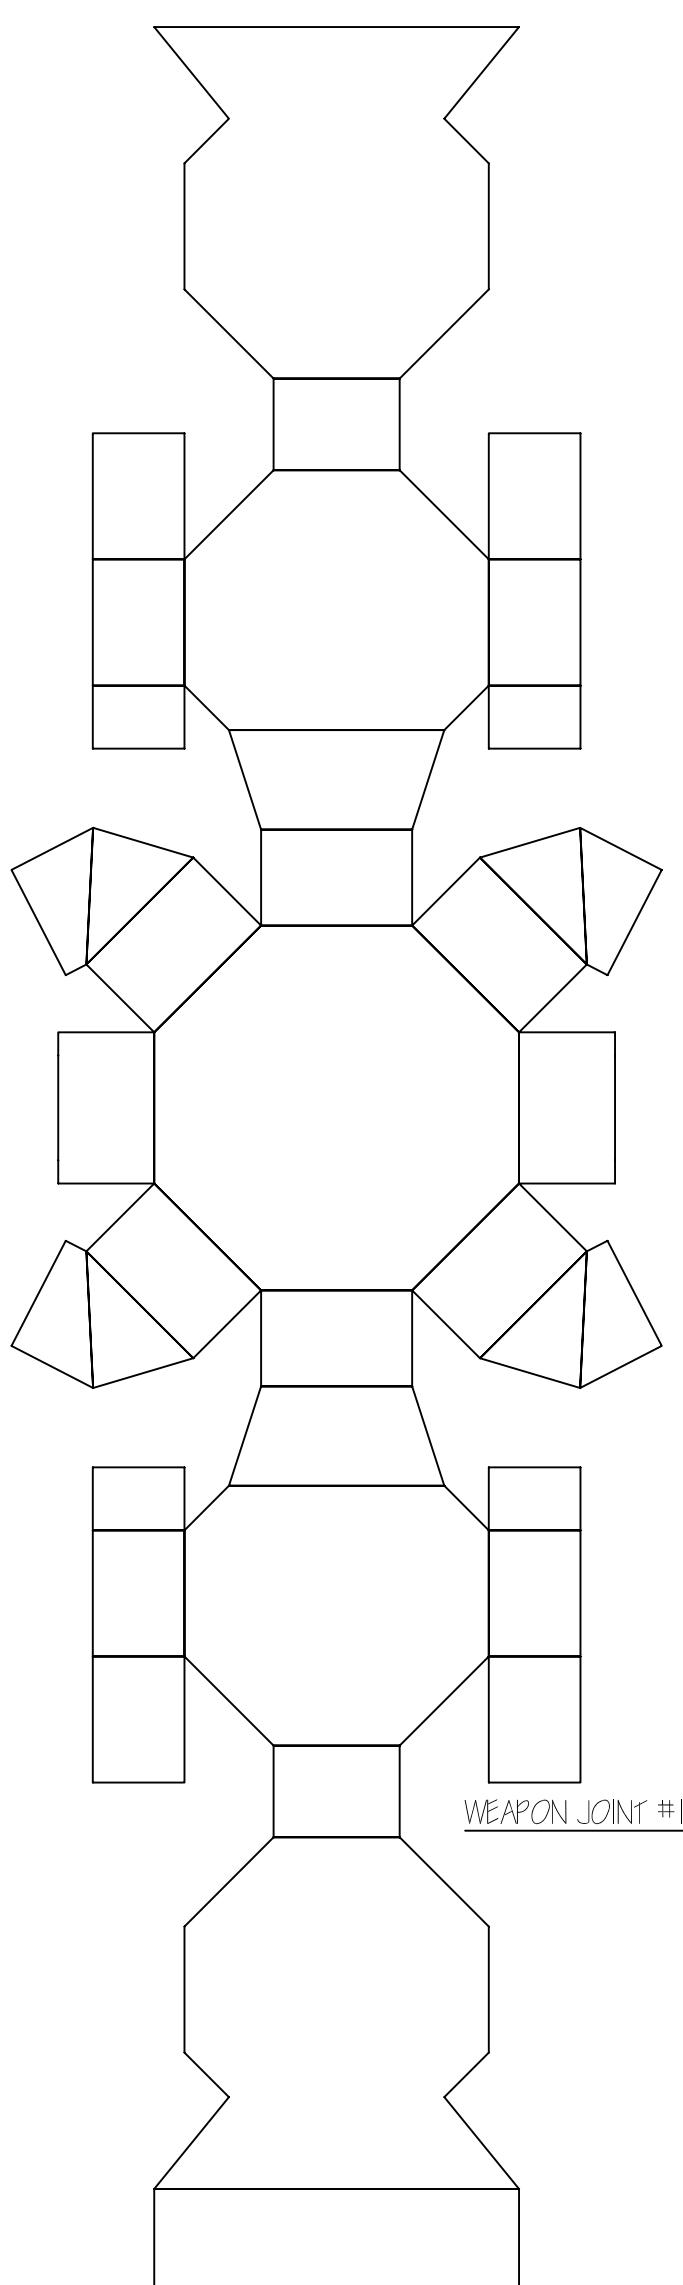


APPROVED FOR CONSTRUCTION BY ORDER OF MAGOS JSV-K198	
TITLE : WEAPON MOUNTS	
PROJECT REAVER.TITAN.DESIGN	DATE NOV-2-07 (M39)
CONTACT JSVIRONFURNACE@YAHOO@COM	
DRAWING NO.	
REAVER-518	

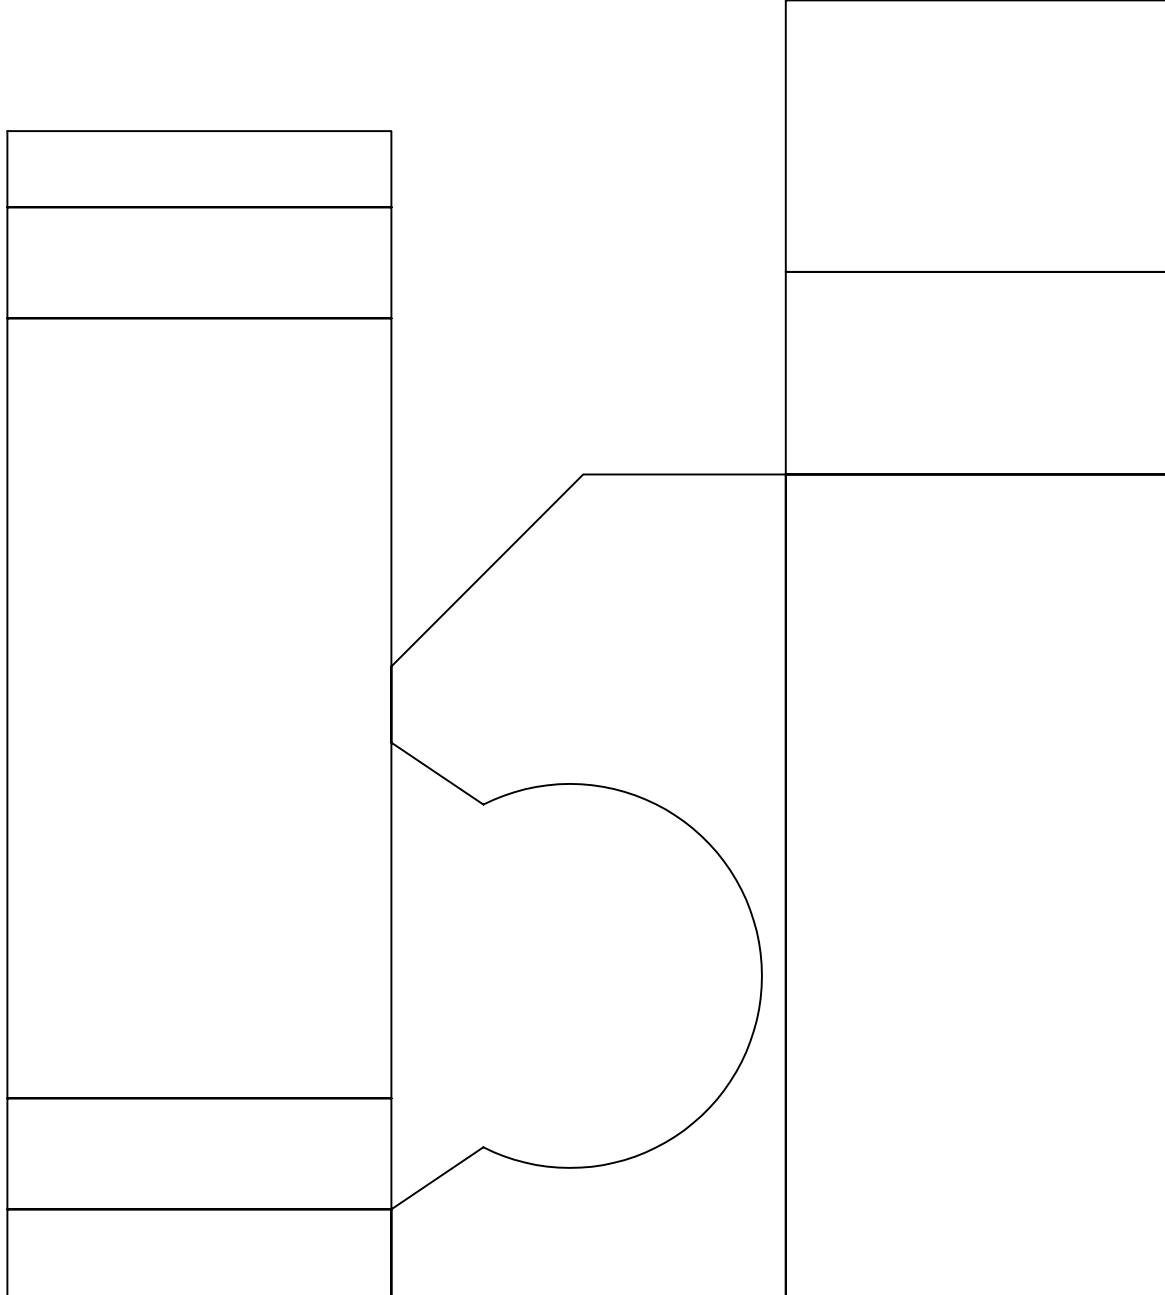


MISSILE LAUNCHER BASE

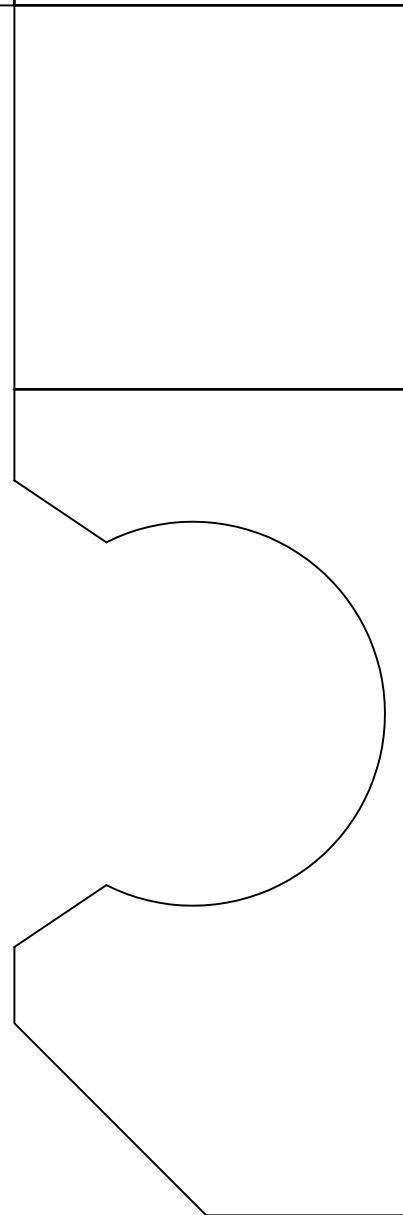

APPROVED FOR CONSTRUCTION BY ORDER OF MAGOS JSV-K198	
TITLE : MISSILE BASE TEMPLATES	
PROJECT REAVER.TITAN.DESIGN	DATE NOV-2-07 (M39)
CONTACT JSVIRONFURNACE@YAHOO@COM	
DRAWING NO.	
REAVER-519	

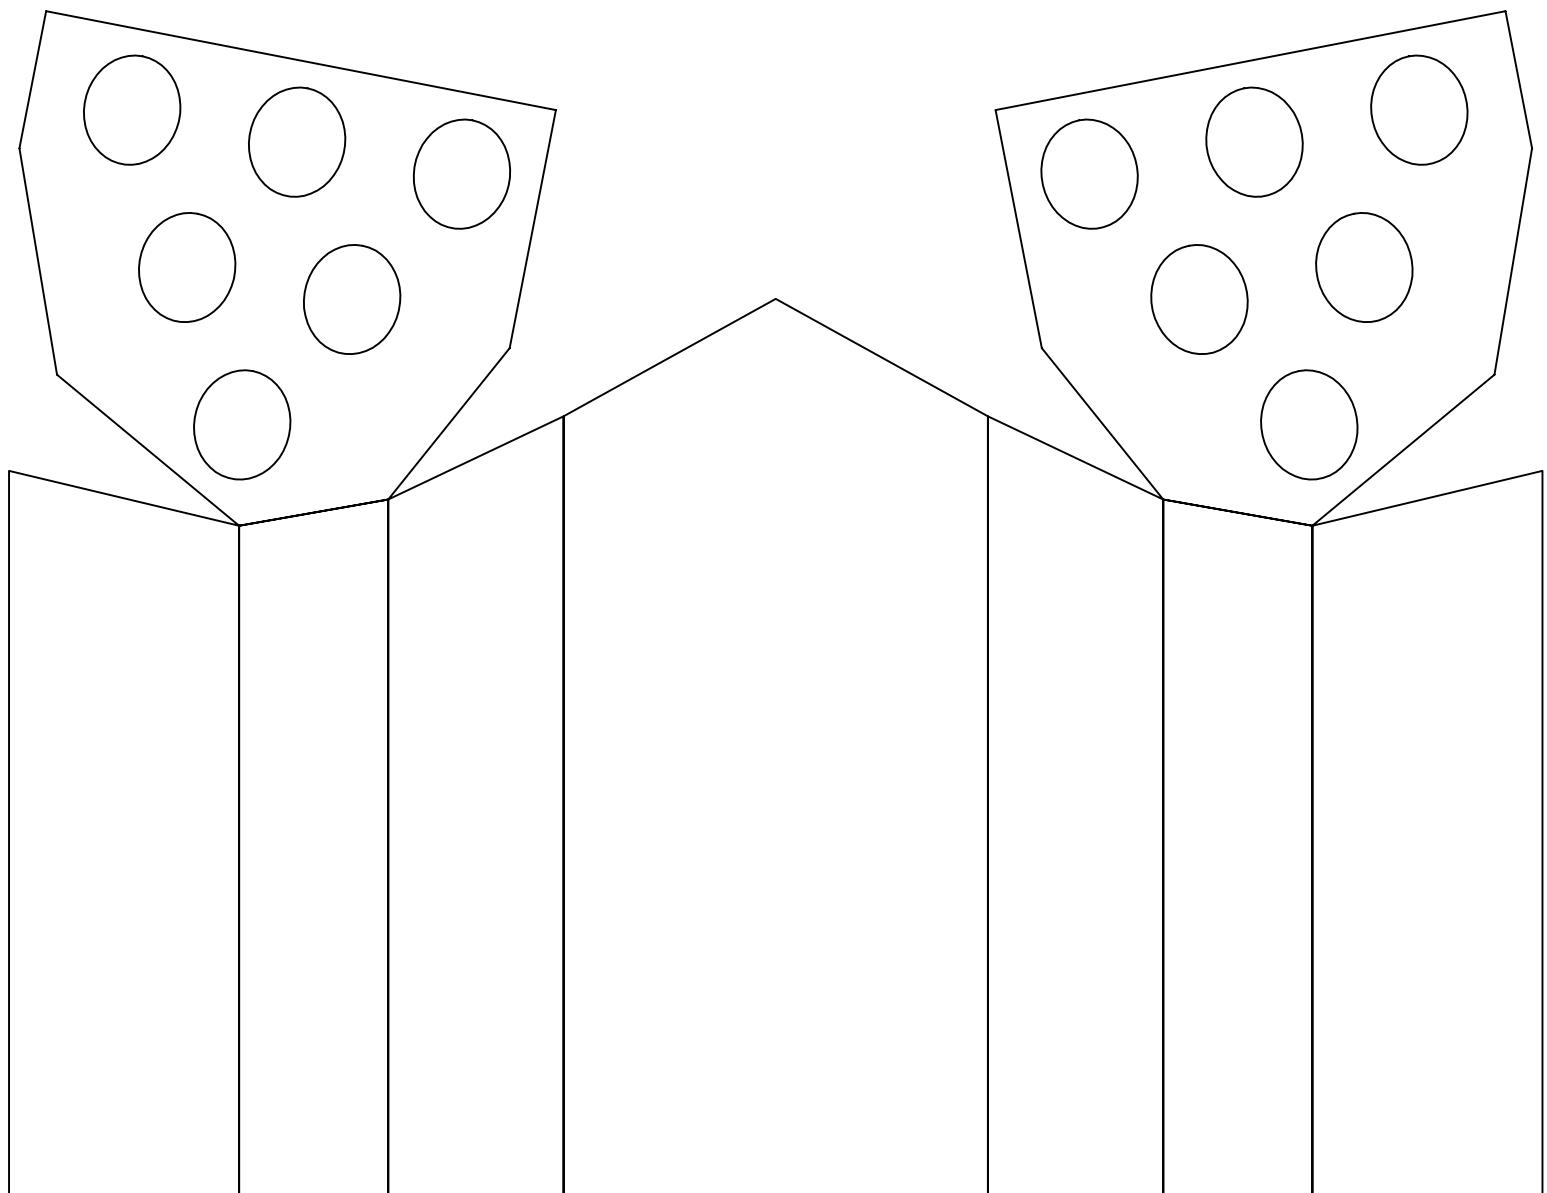


MISSILE RACK

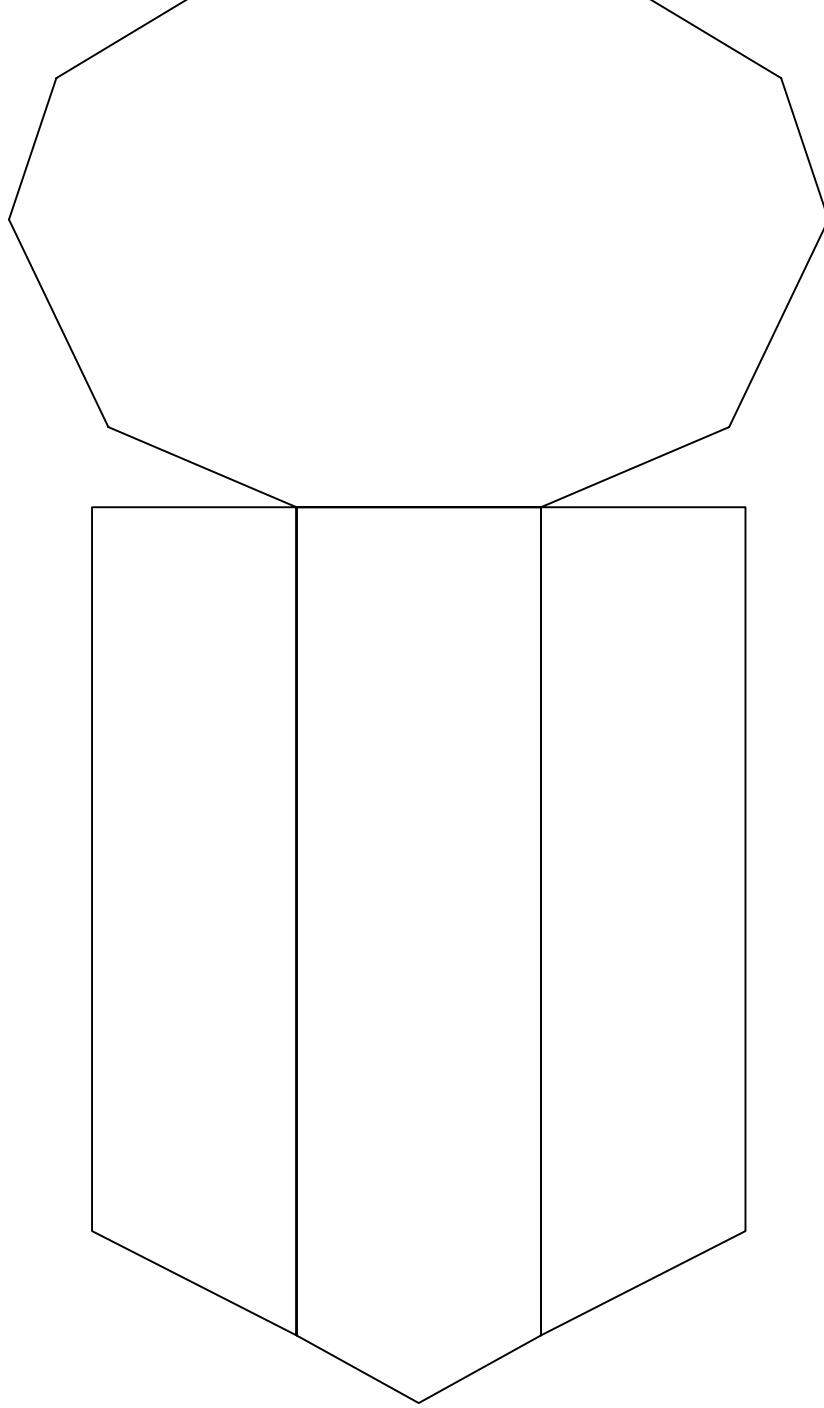


APPROVED FOR CONSTRUCTION
BY ORDER OF MAGOS JSV-K198

TITLE : MISSILE LAUNCHER TEMPLATES


PROJECT	DATE
REAVER.TITAN.DESIGN	NOV-2-07 (M39)
CONTACT	
JSVIRONFURNACE@YAHOO.COM	
DRAWING NO.	
REAVER-520	

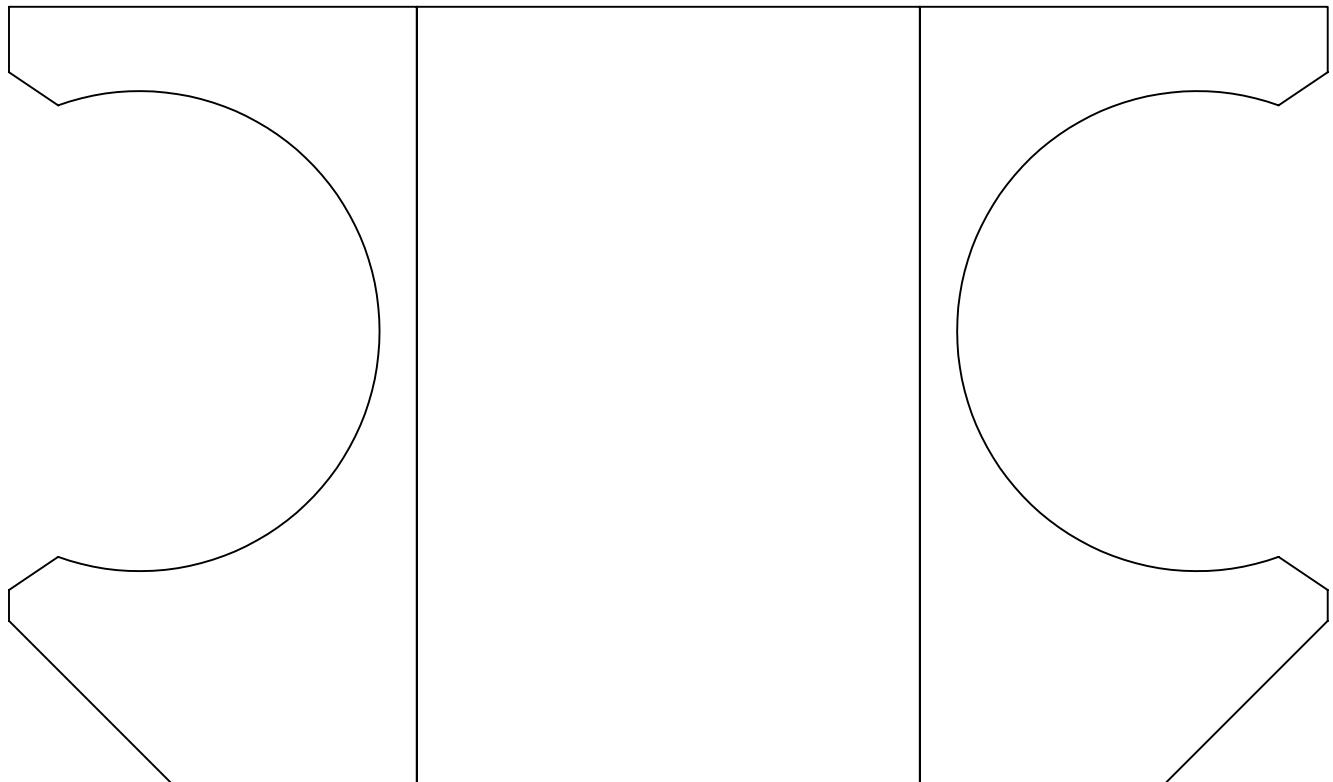

MISSILE LAUNCHER ARMOR

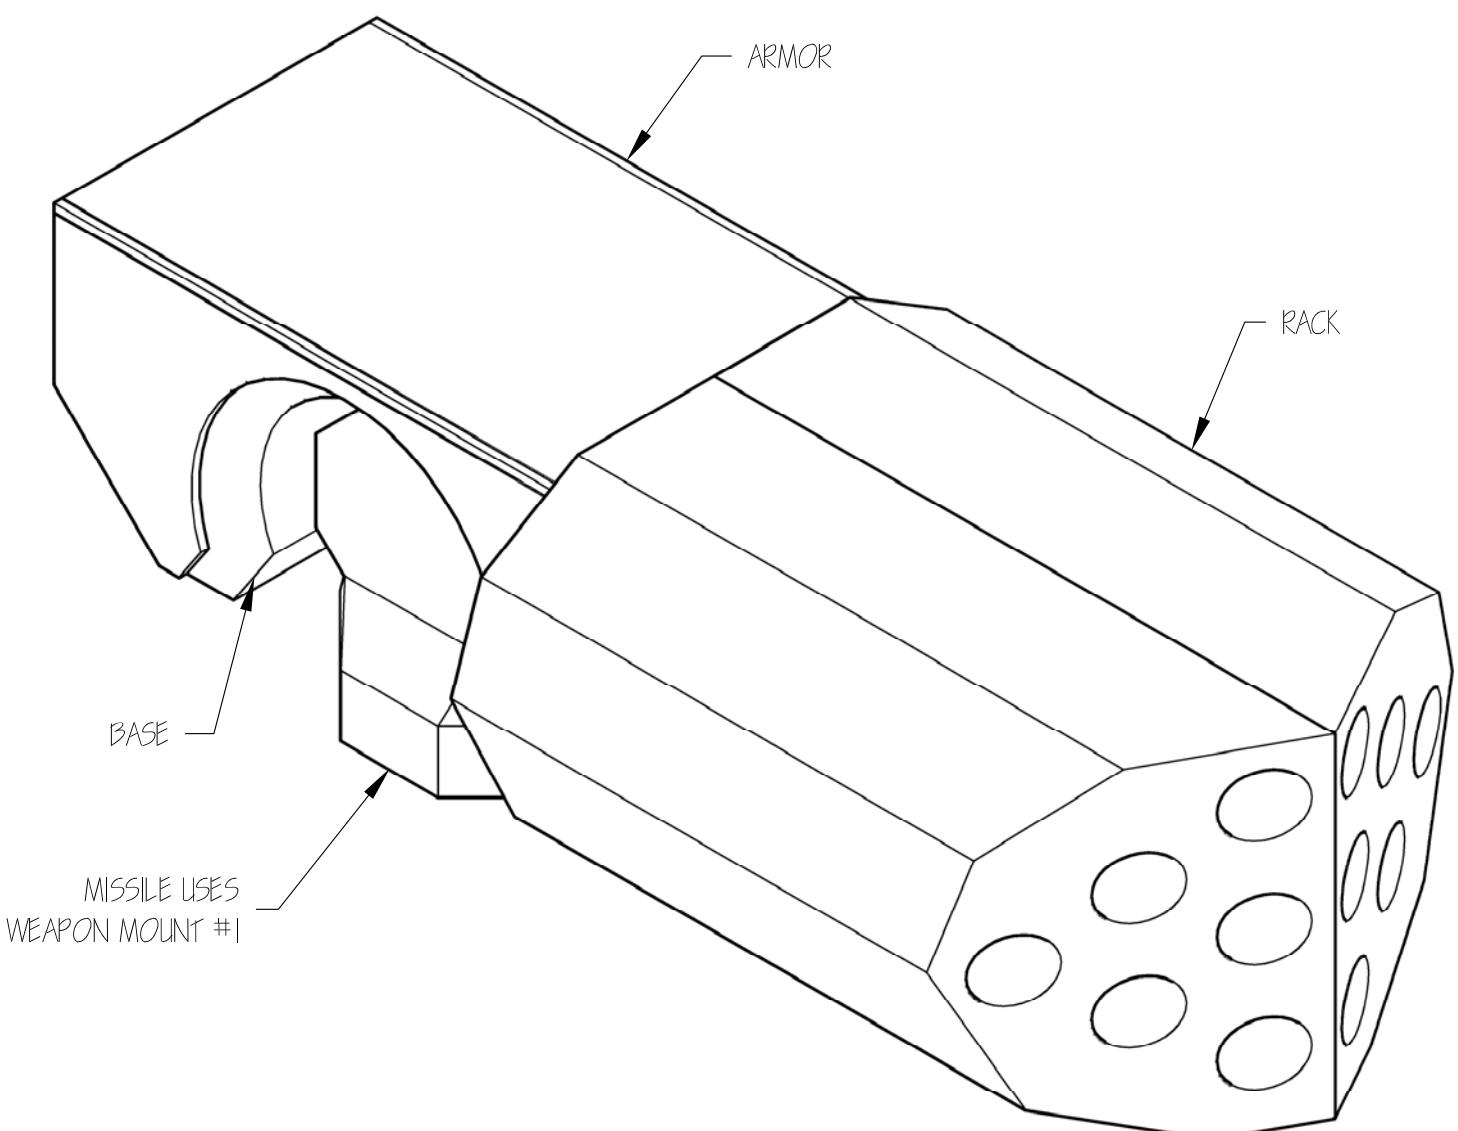


APPROVED FOR CONSTRUCTION BY ORDER OF MAGOS JSV-K198	
TITLE : MISSILE TEMPLATES & PLANS	
PROJECT REAVER.TITAN.DESIGN	DATE NOV-2-07 (M39)
CONTACT JSVIRONFURNACE@YAHOO.COM	
DRAWING NO. REAVER-521	

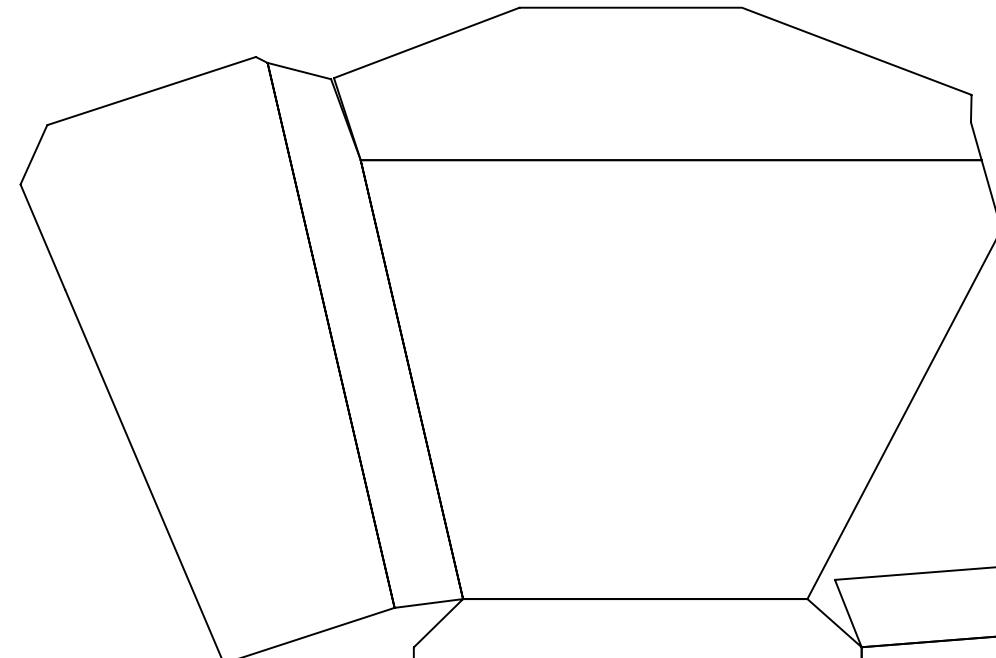


FINGER 1
MAKE 5

NOTE: THIS PAGE WILL
PRODUCE A LEFT HAND


IF YOU WISH A RIGHT HAND
MAKE ALL THE FOLDS IN REVERSE

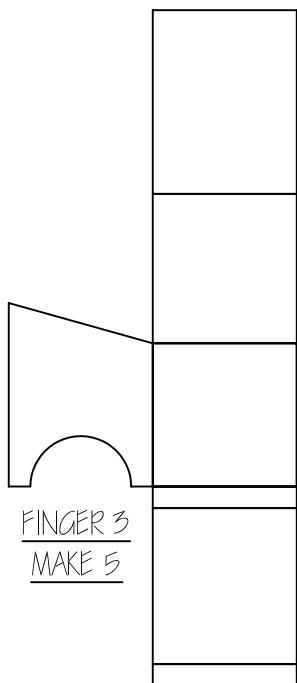


FINGER 3
MAKE 5

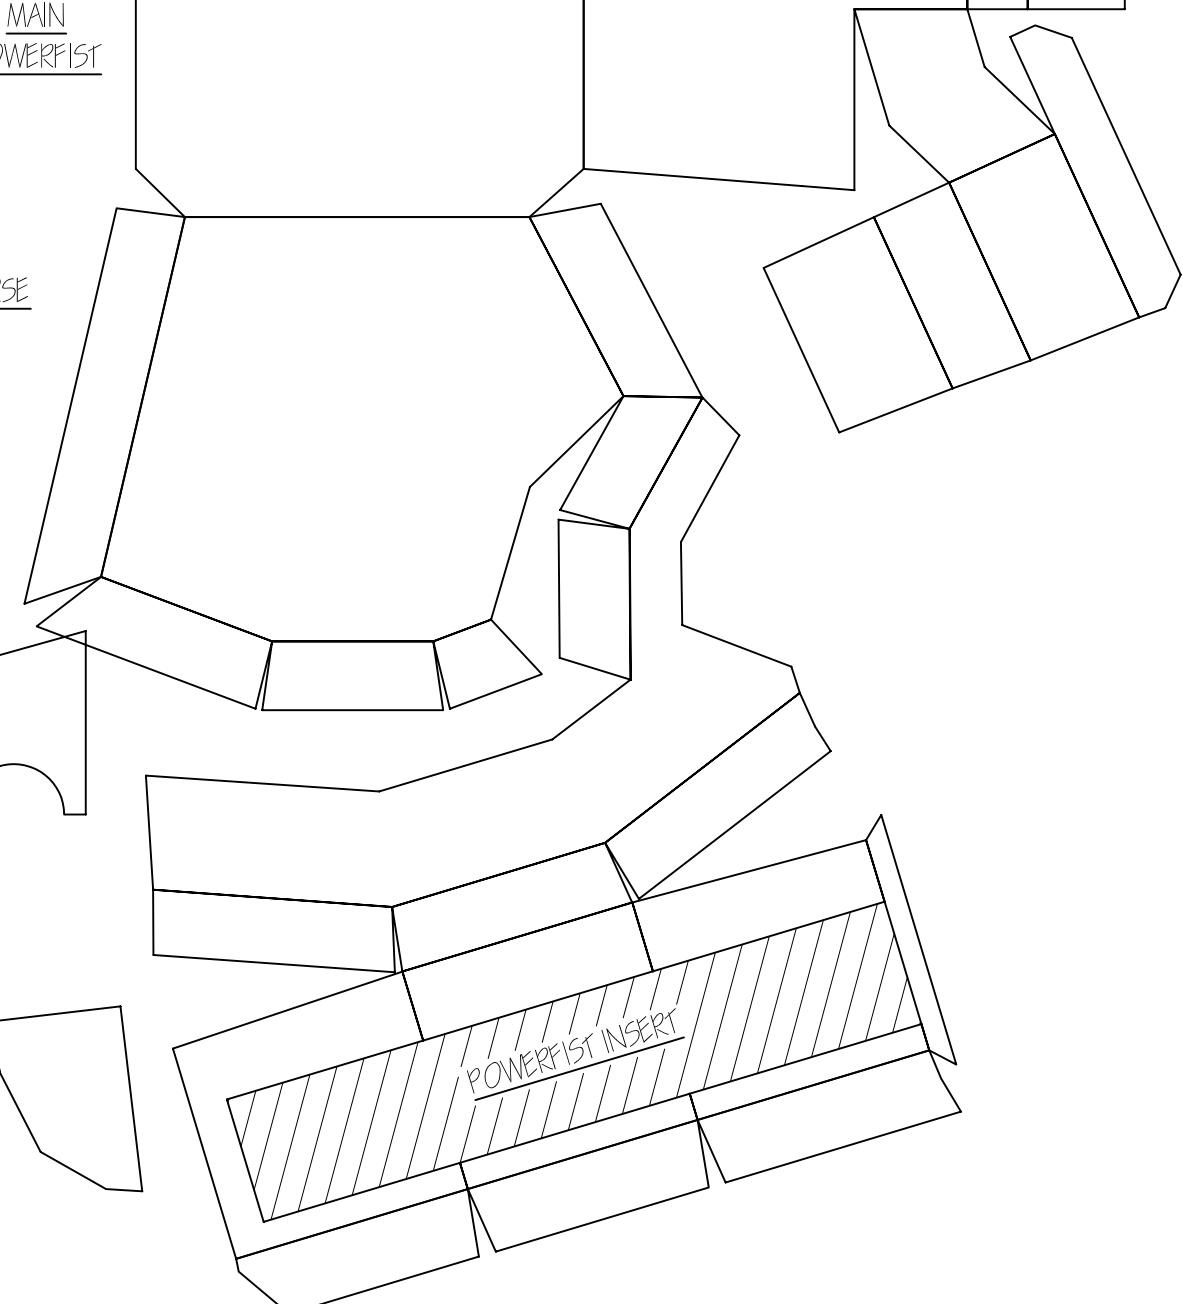

POWERFIST INSERT

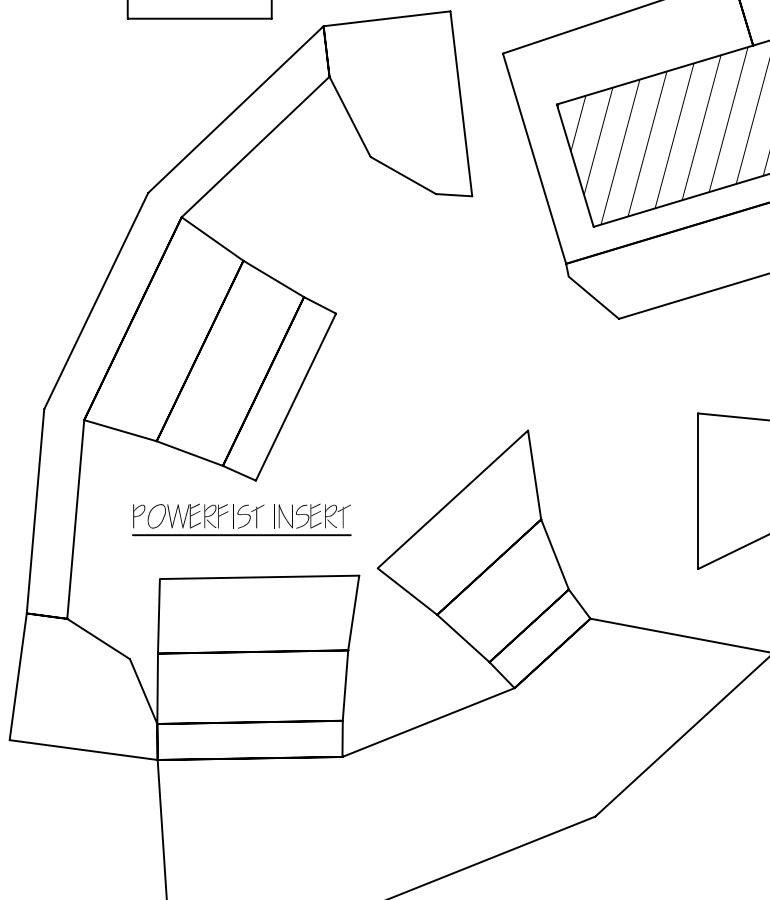



POWERFIST INSERT

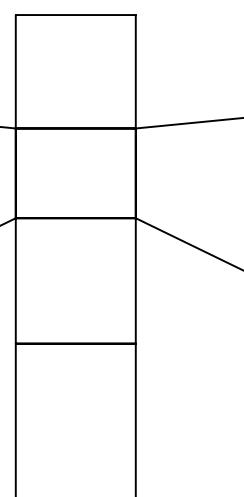


FINGER 2
MAKE 5

APPROVED FOR CONSTRUCTION
BY ORDER OF MAGOS JSV-K198

TITLE : POWERFIST TEMPLATES 1	
PROJECT	DATE
REAVER.TITAN.DESIGN	NOV-2-07 (M39)
CONTACT	
JSVIRONFURNACE@YAHOO.COM	
DRAWING NO.	
REAVER-522	

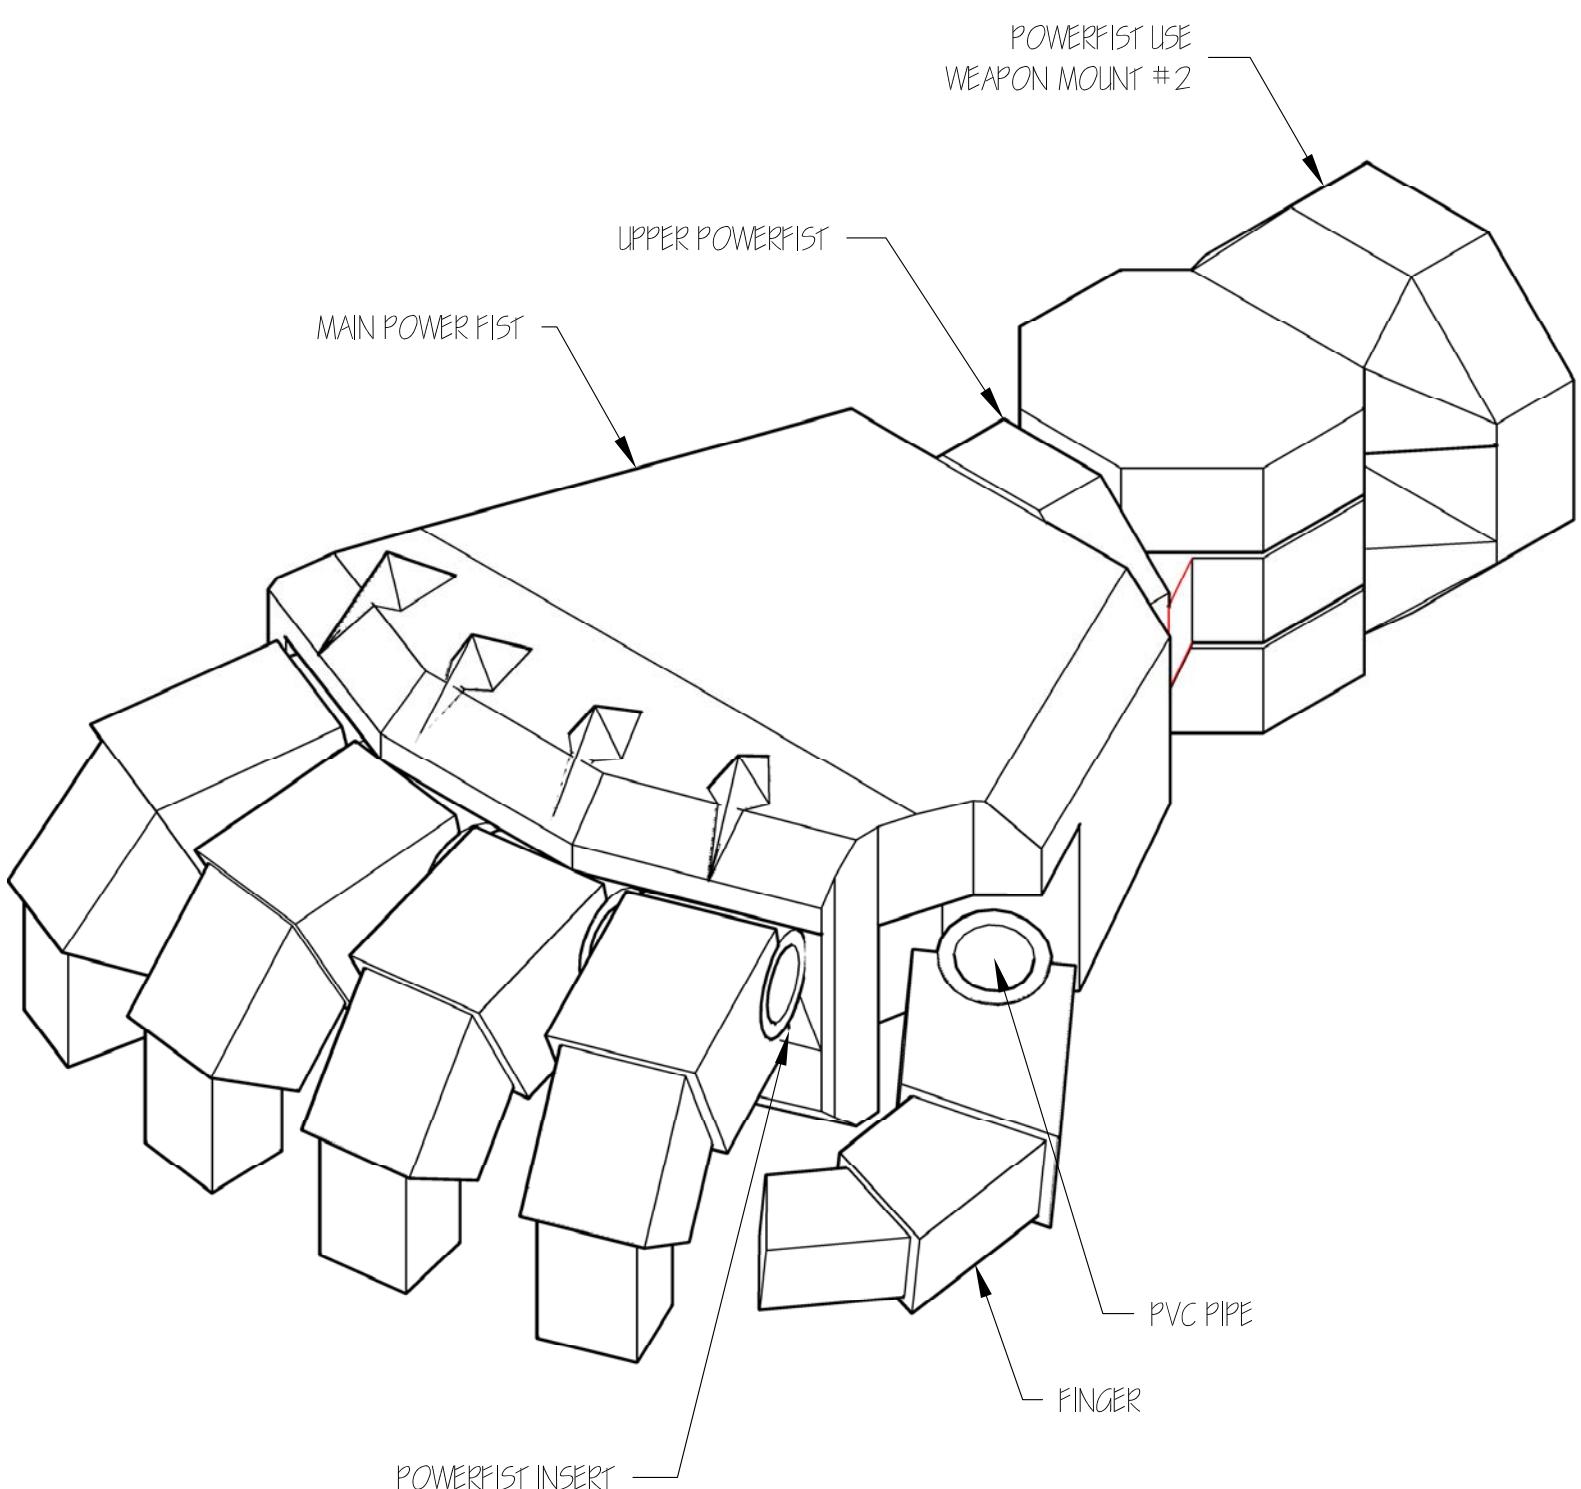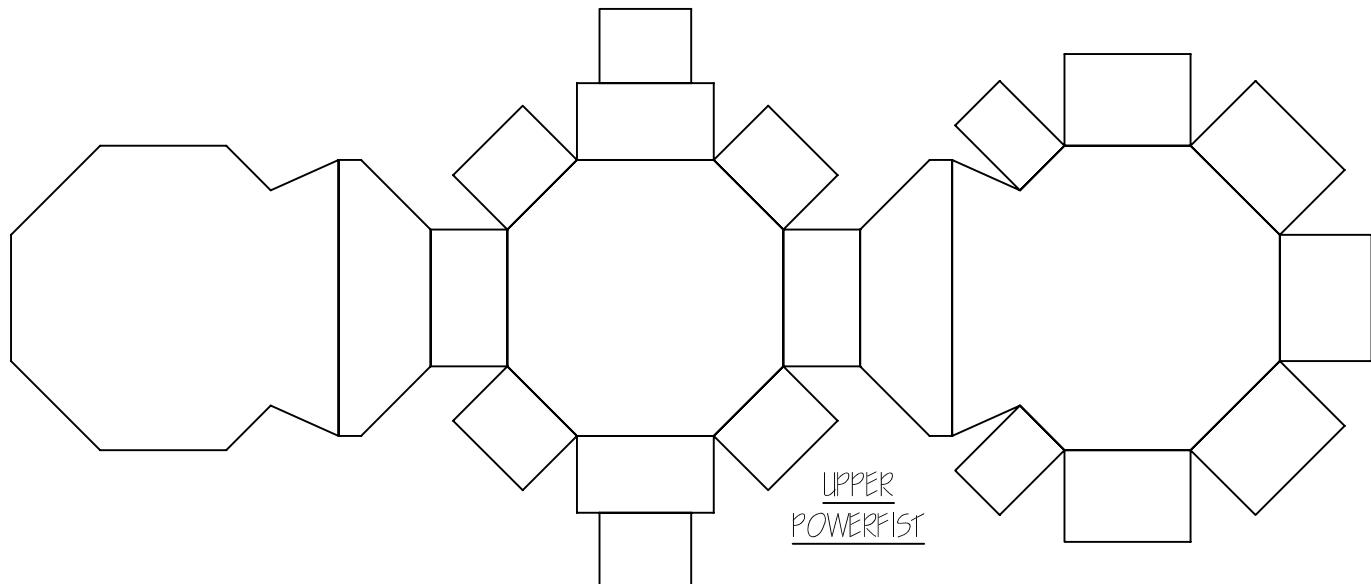

APPROVED FOR CONSTRUCTION BY ORDER OF MAGOS JSV-K198	
TITLE : POWERFIST TEMPLATES & PLANS	
PROJECT	DATE
REAVER.TITAN.DESIGN	NOV-2-07 (M39)
CONTACT	
JSVIRONFURNACE@YAHOO.COM	
DRAWING NO.	
REAVER-523	





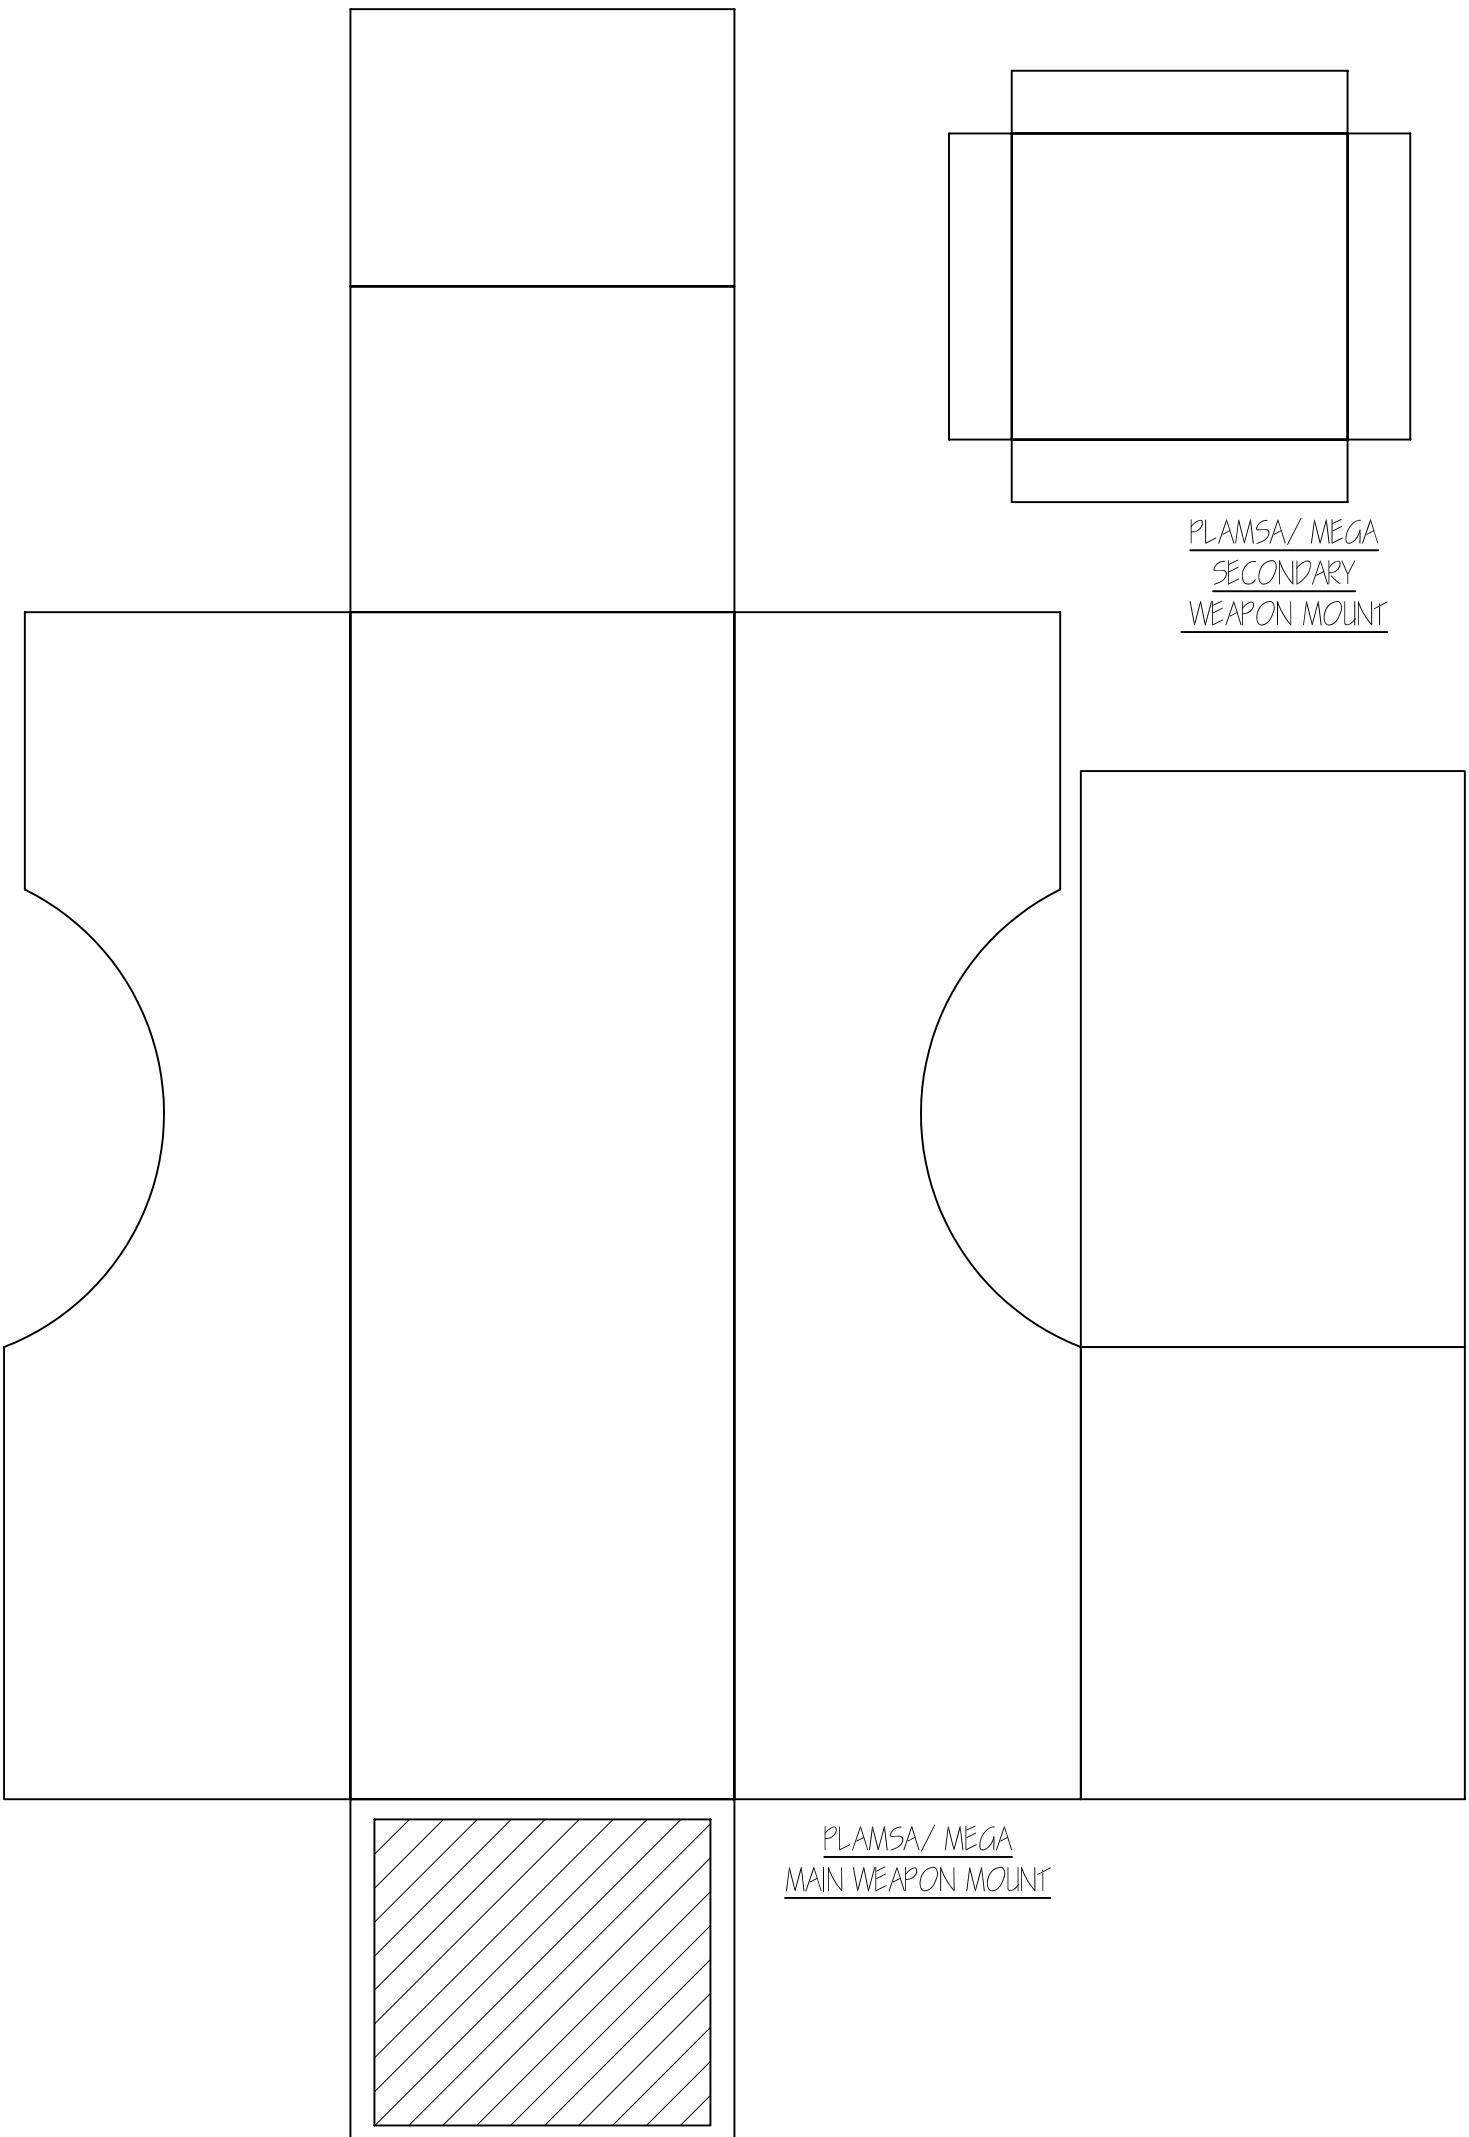


PLAMSA/ MEGA
TOP ARMOR




APPROVED FOR CONSTRUCTION
BY ORDER OF MAGOS JSV-K198



TITLE : PLASMA/BLAST TEMPLATES 1	
PROJECT REAVER.TITAN.DESIGN	DATE NOV-2-07 (M39)
CONTACT JSVIRONFURNACE@YAHOO.COM	
DRAWING NO.	
REAVER-524	

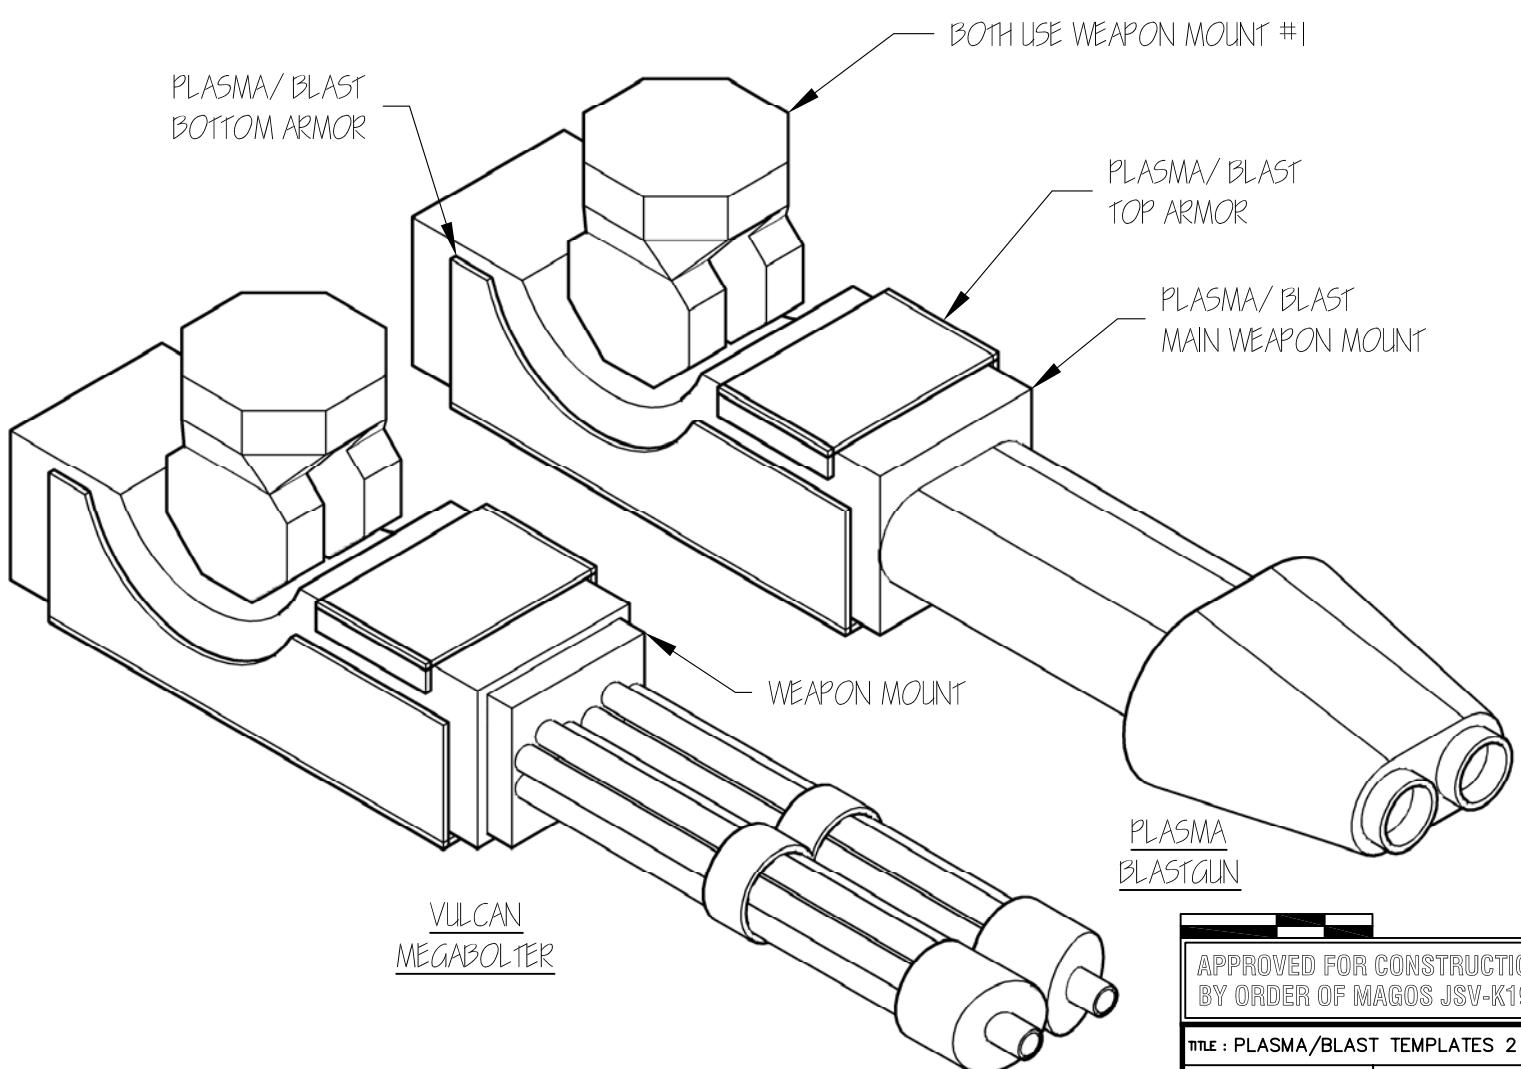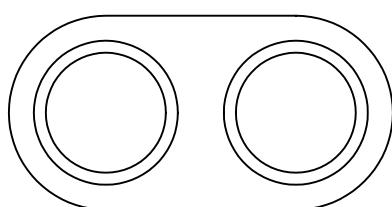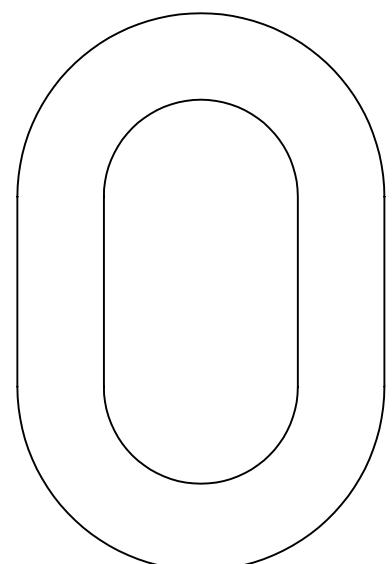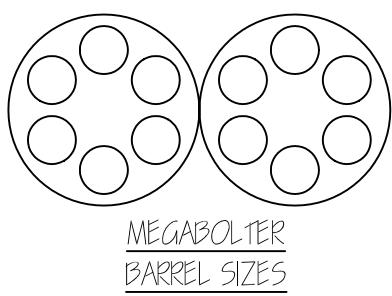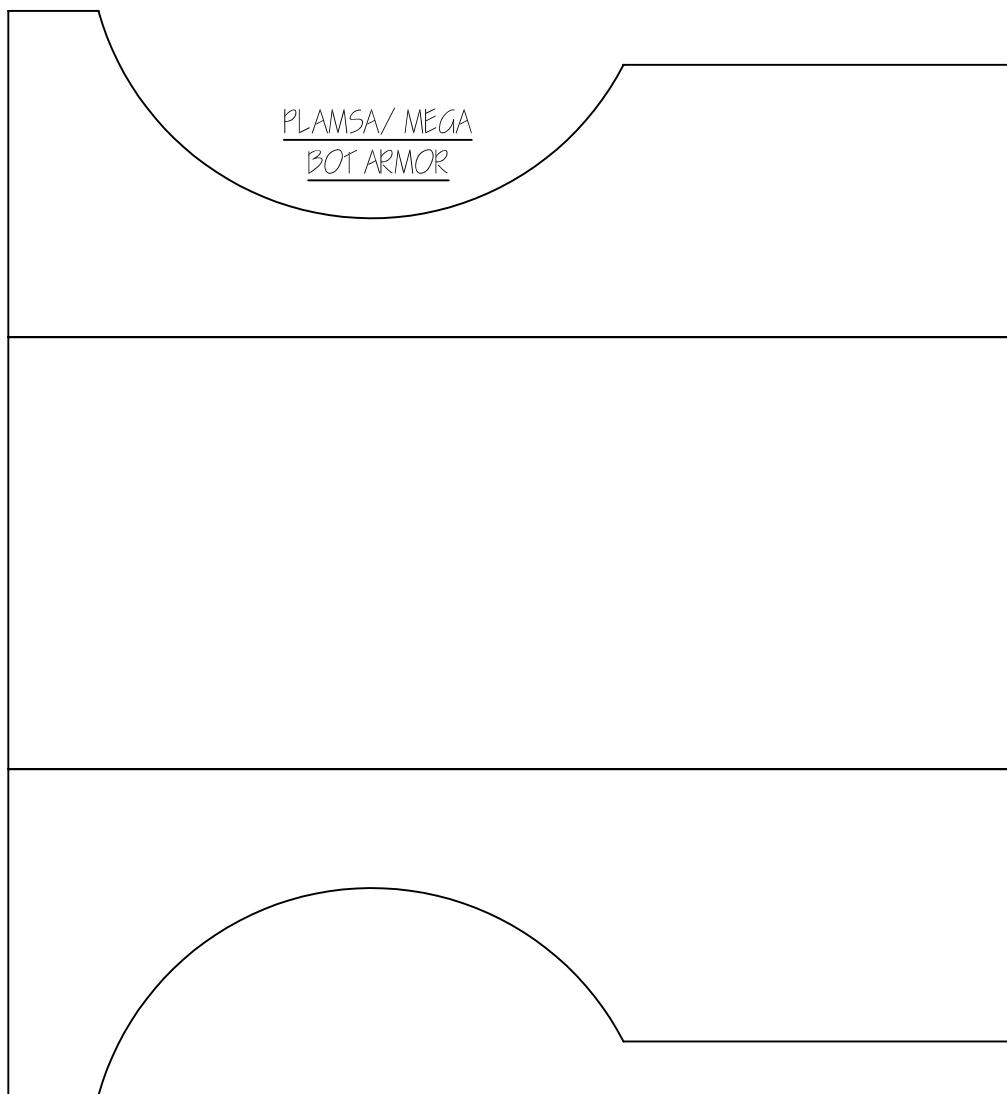

APPROVED FOR CONSTRUCTION BY ORDER OF MAGOS JSV-K198	
TITLE : PLASMA/BLAST TEMPLATES 2	
PROJECT REAVER.TITAN.DESIGN	DATE NOV-2-07 (M39)
CONTACT JSVIRONFURNACE@YAHOO.COM	
DRAWING NO. REAVER-524	


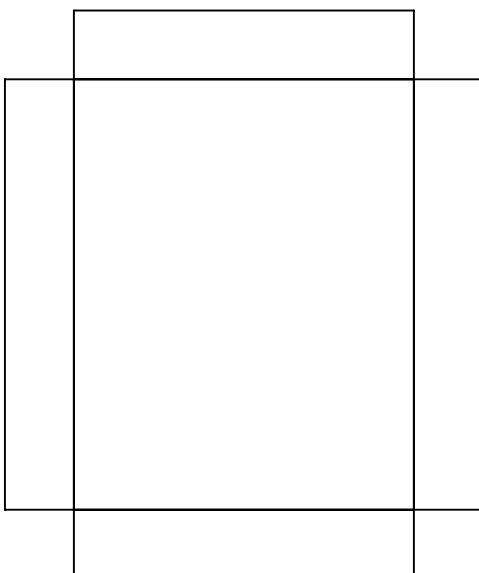


TURBO/INFERNO
BOT ARMOR

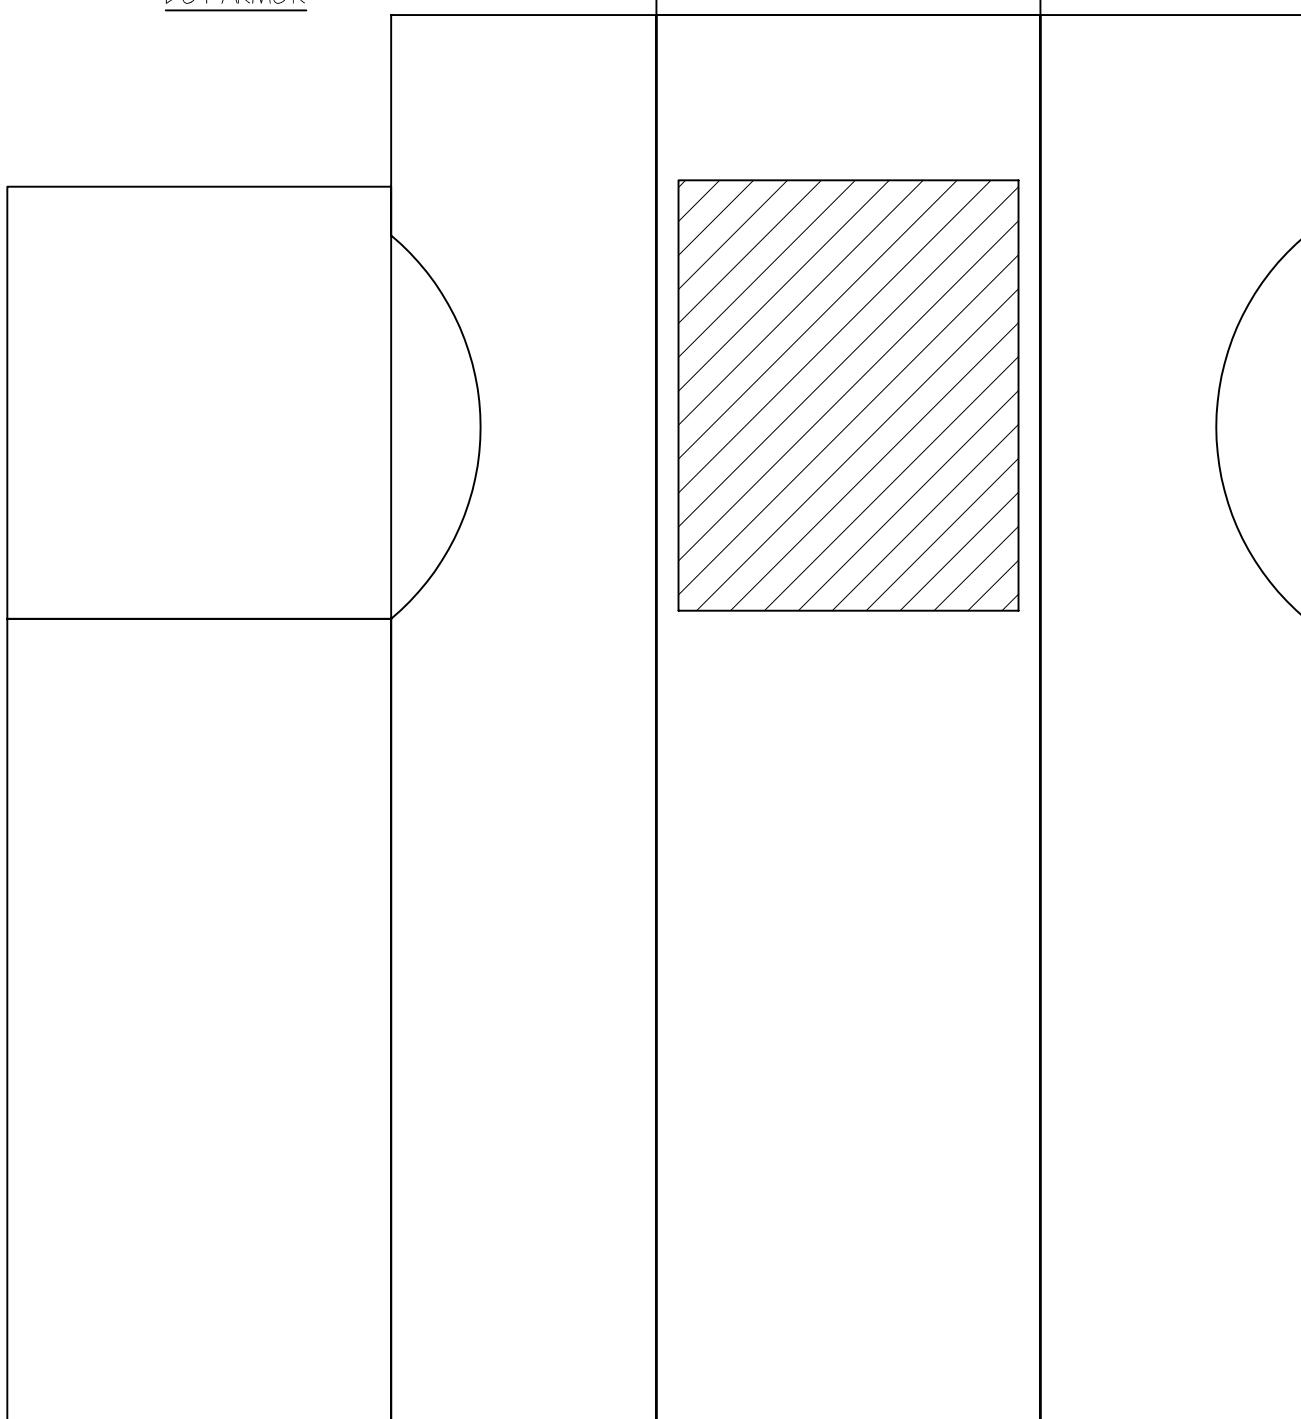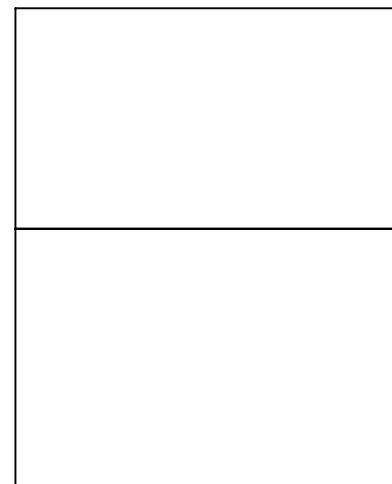

TURBO/INFERNO
MAIN WEAPON MOUNT


APPROVED FOR CONSTRUCTION BY ORDER OF MAGOS JSV-K198	
TITLE : TURBO/INFERNO TEMPLATES 1	
PROJECT REAVER.TITAN.DESIGN	DATE NOV-2-07 (M39)
CONTACT JSVIRONFURNACE@YAHOO.COM	
DRAWING NO.	
REAVER-526	

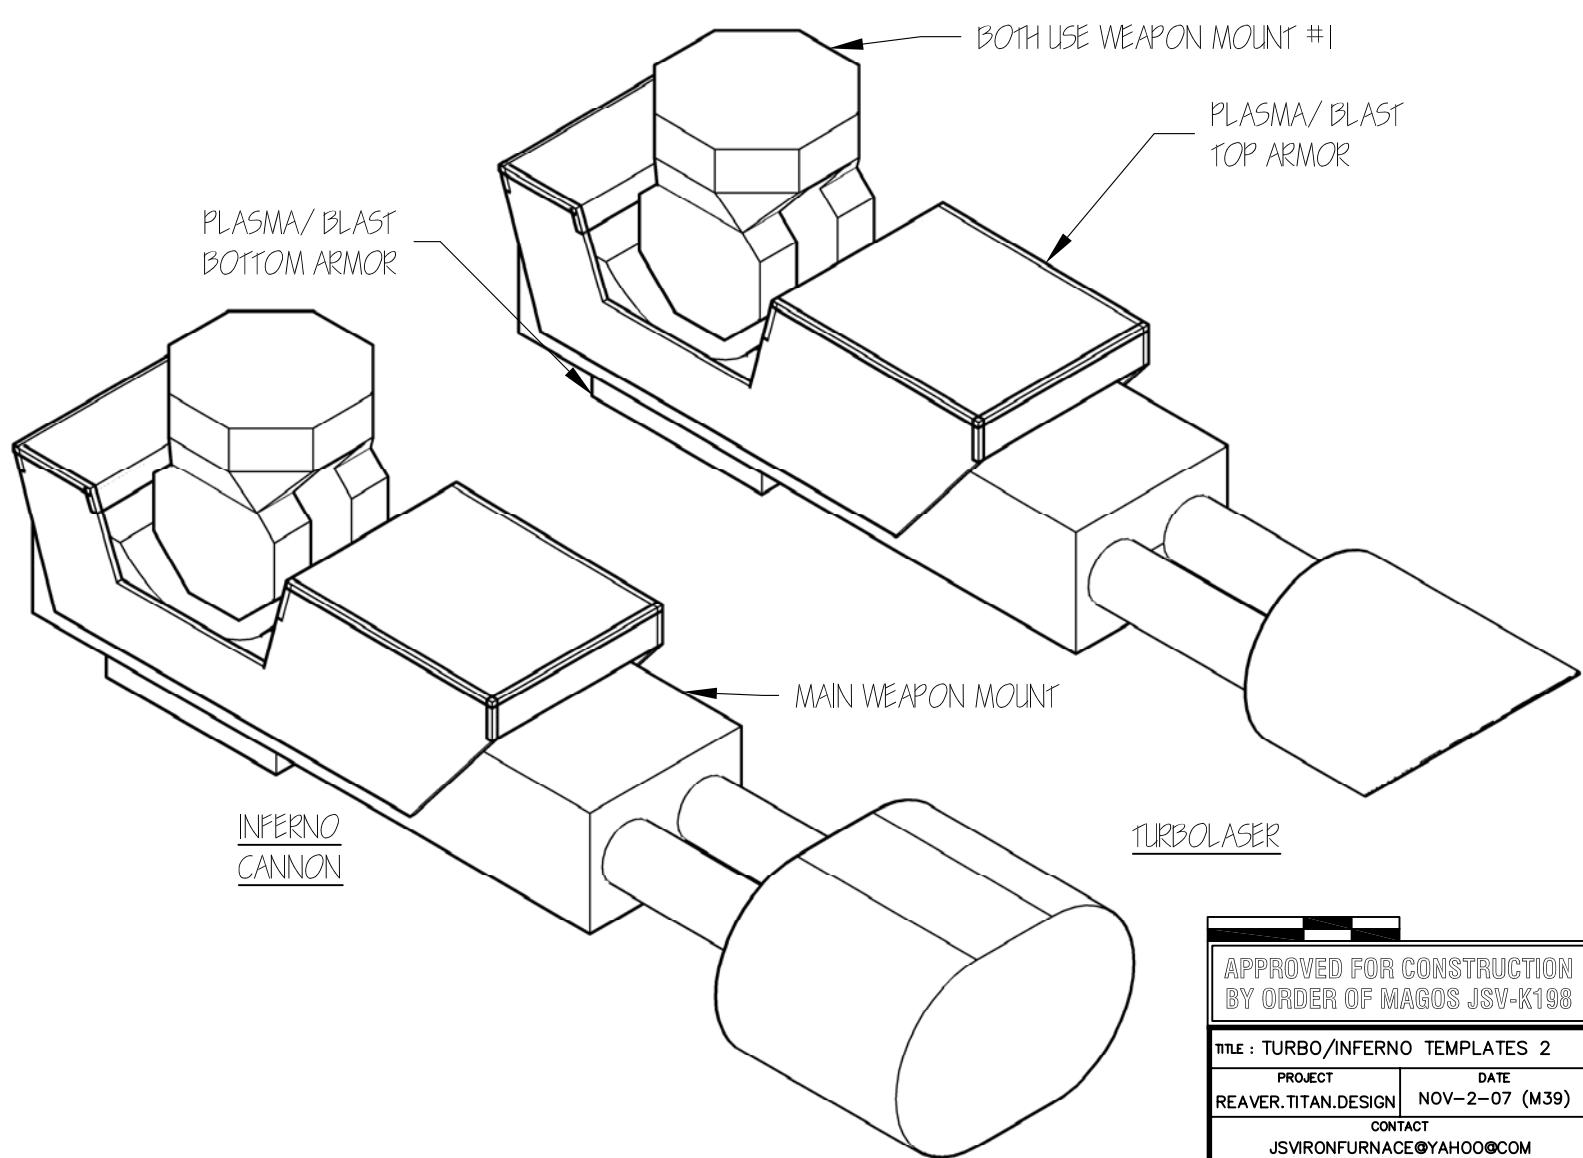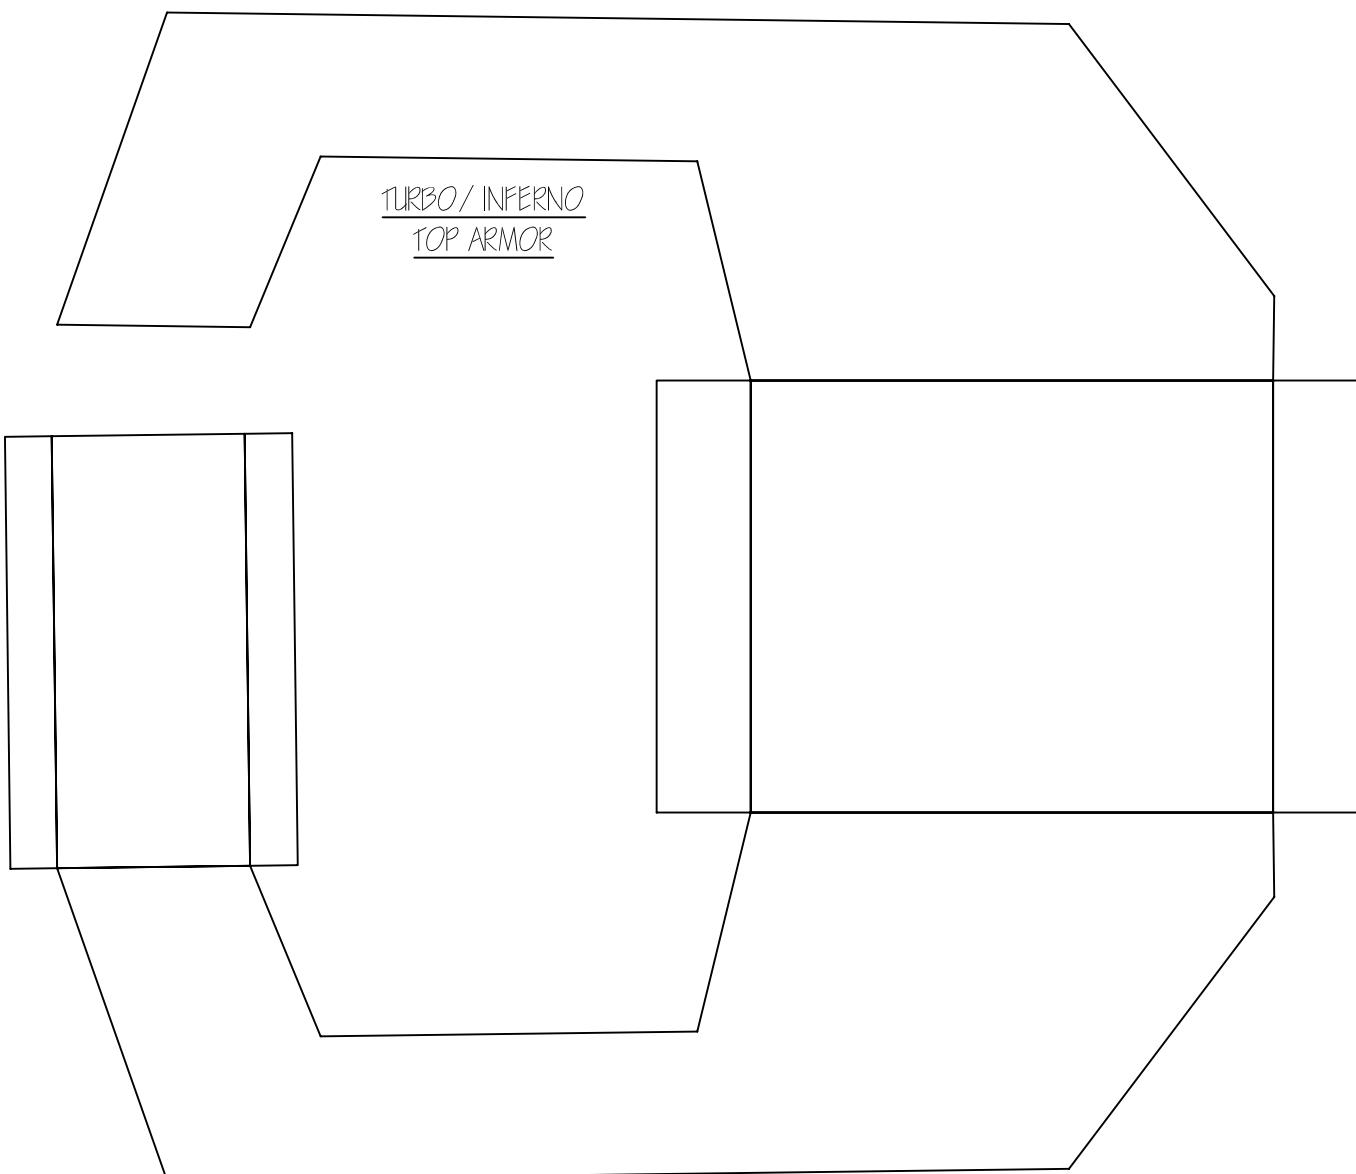

APPROVED FOR CONSTRUCTION BY ORDER OF MAGOS JSV-K198	
TITLE : TURBO/INFERNO TEMPLATES 2	
PROJECT REAVER.TITAN.DESIGN	DATE NOV-2-07 (M39)
CONTACT JSVIRONFURNACE@YAHOO.COM	
DRAWING NO. REAVER-527	




WEAPONS PATTERN #45B

INFERNO CANNON
MISSILE LAUNCHER
CARAPACE MOUNTED VURBOLASER

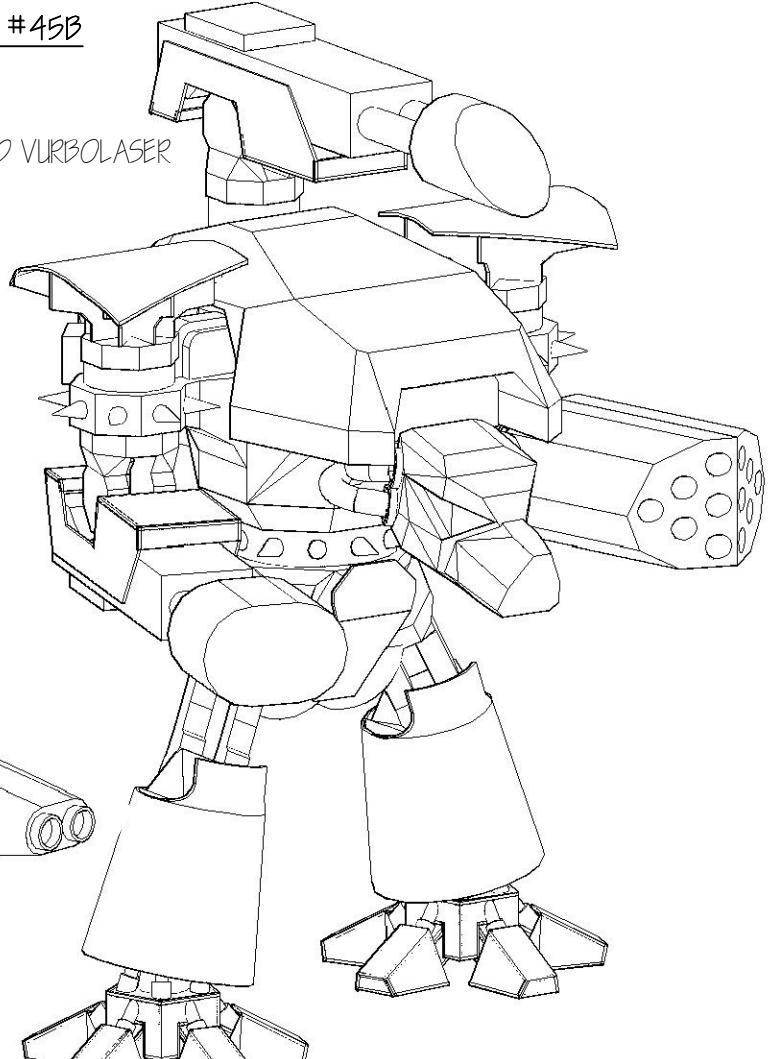

WEAPONS PATTERN #31E

VULCAN MEGABOLTER
PLASMA BLAST GUN
CARAPACE MOUNTED MISSILE LAUNCHER

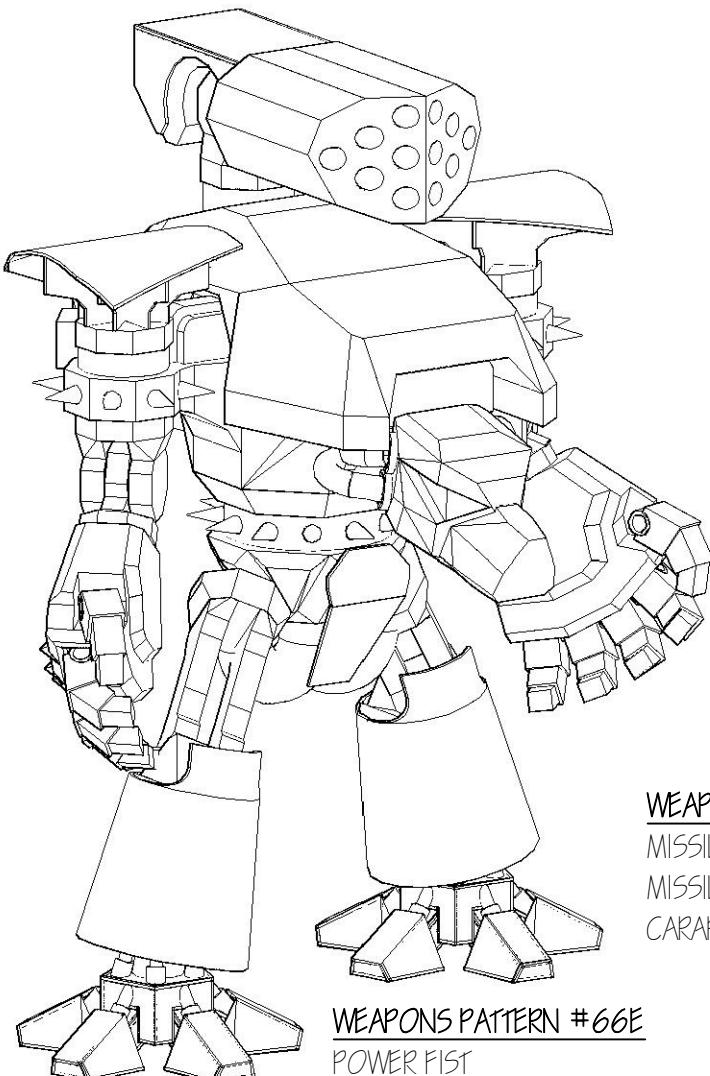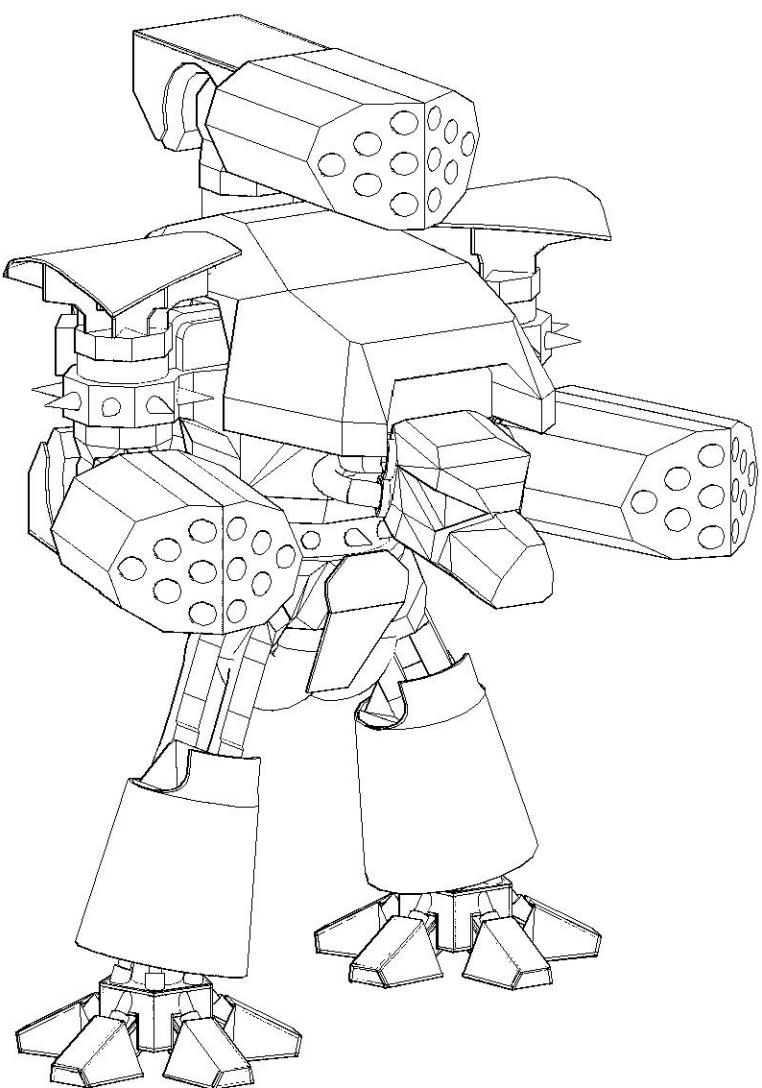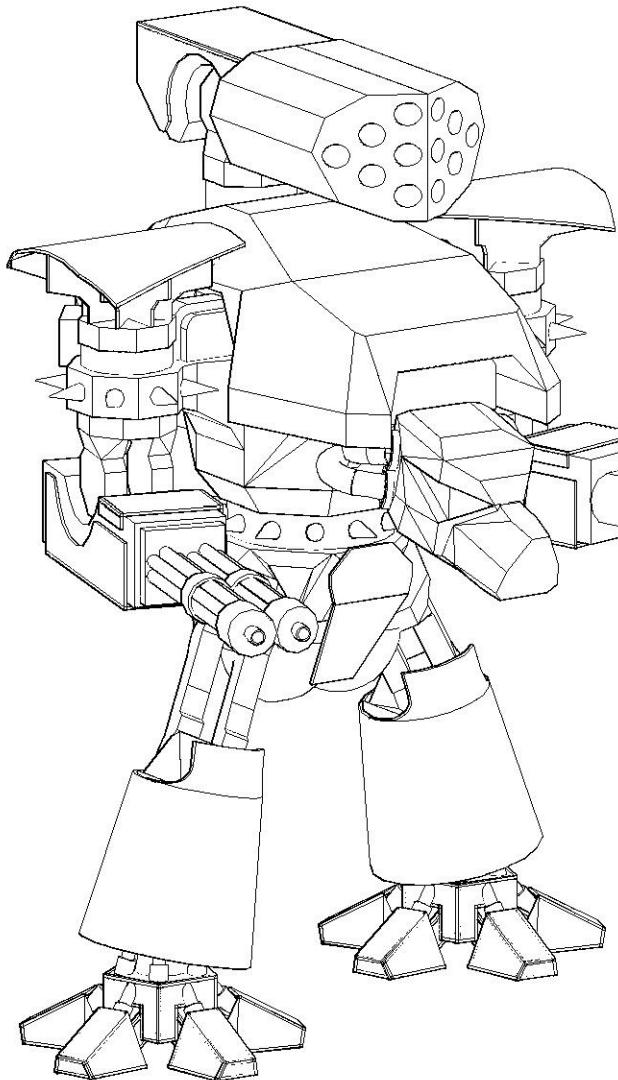


WEAPONS PATTERN #55E

MISSILE LAUNCHER
MISSILE LAUNCHER
CARAPACE MOUNTED MISSILE LAUNCHER

WEAPONS PATTERN #66E

POWER FIST
POWER FIST
CARAPACE MOUNTED MISSILE LAUNCHER

APPROVED FOR CONSTRUCTION BY ORDER OF MAGOS JSV-K198	
TITLE : WEAPON LOADOUT OPTIONS	
PROJECT REAVER.TITAN.DESIGN	DATE NOV-2-07 (M39)
CONTACT JSVIRONFURNACE@YAHOO.COM	
DRAWING NO. REAVER-528	

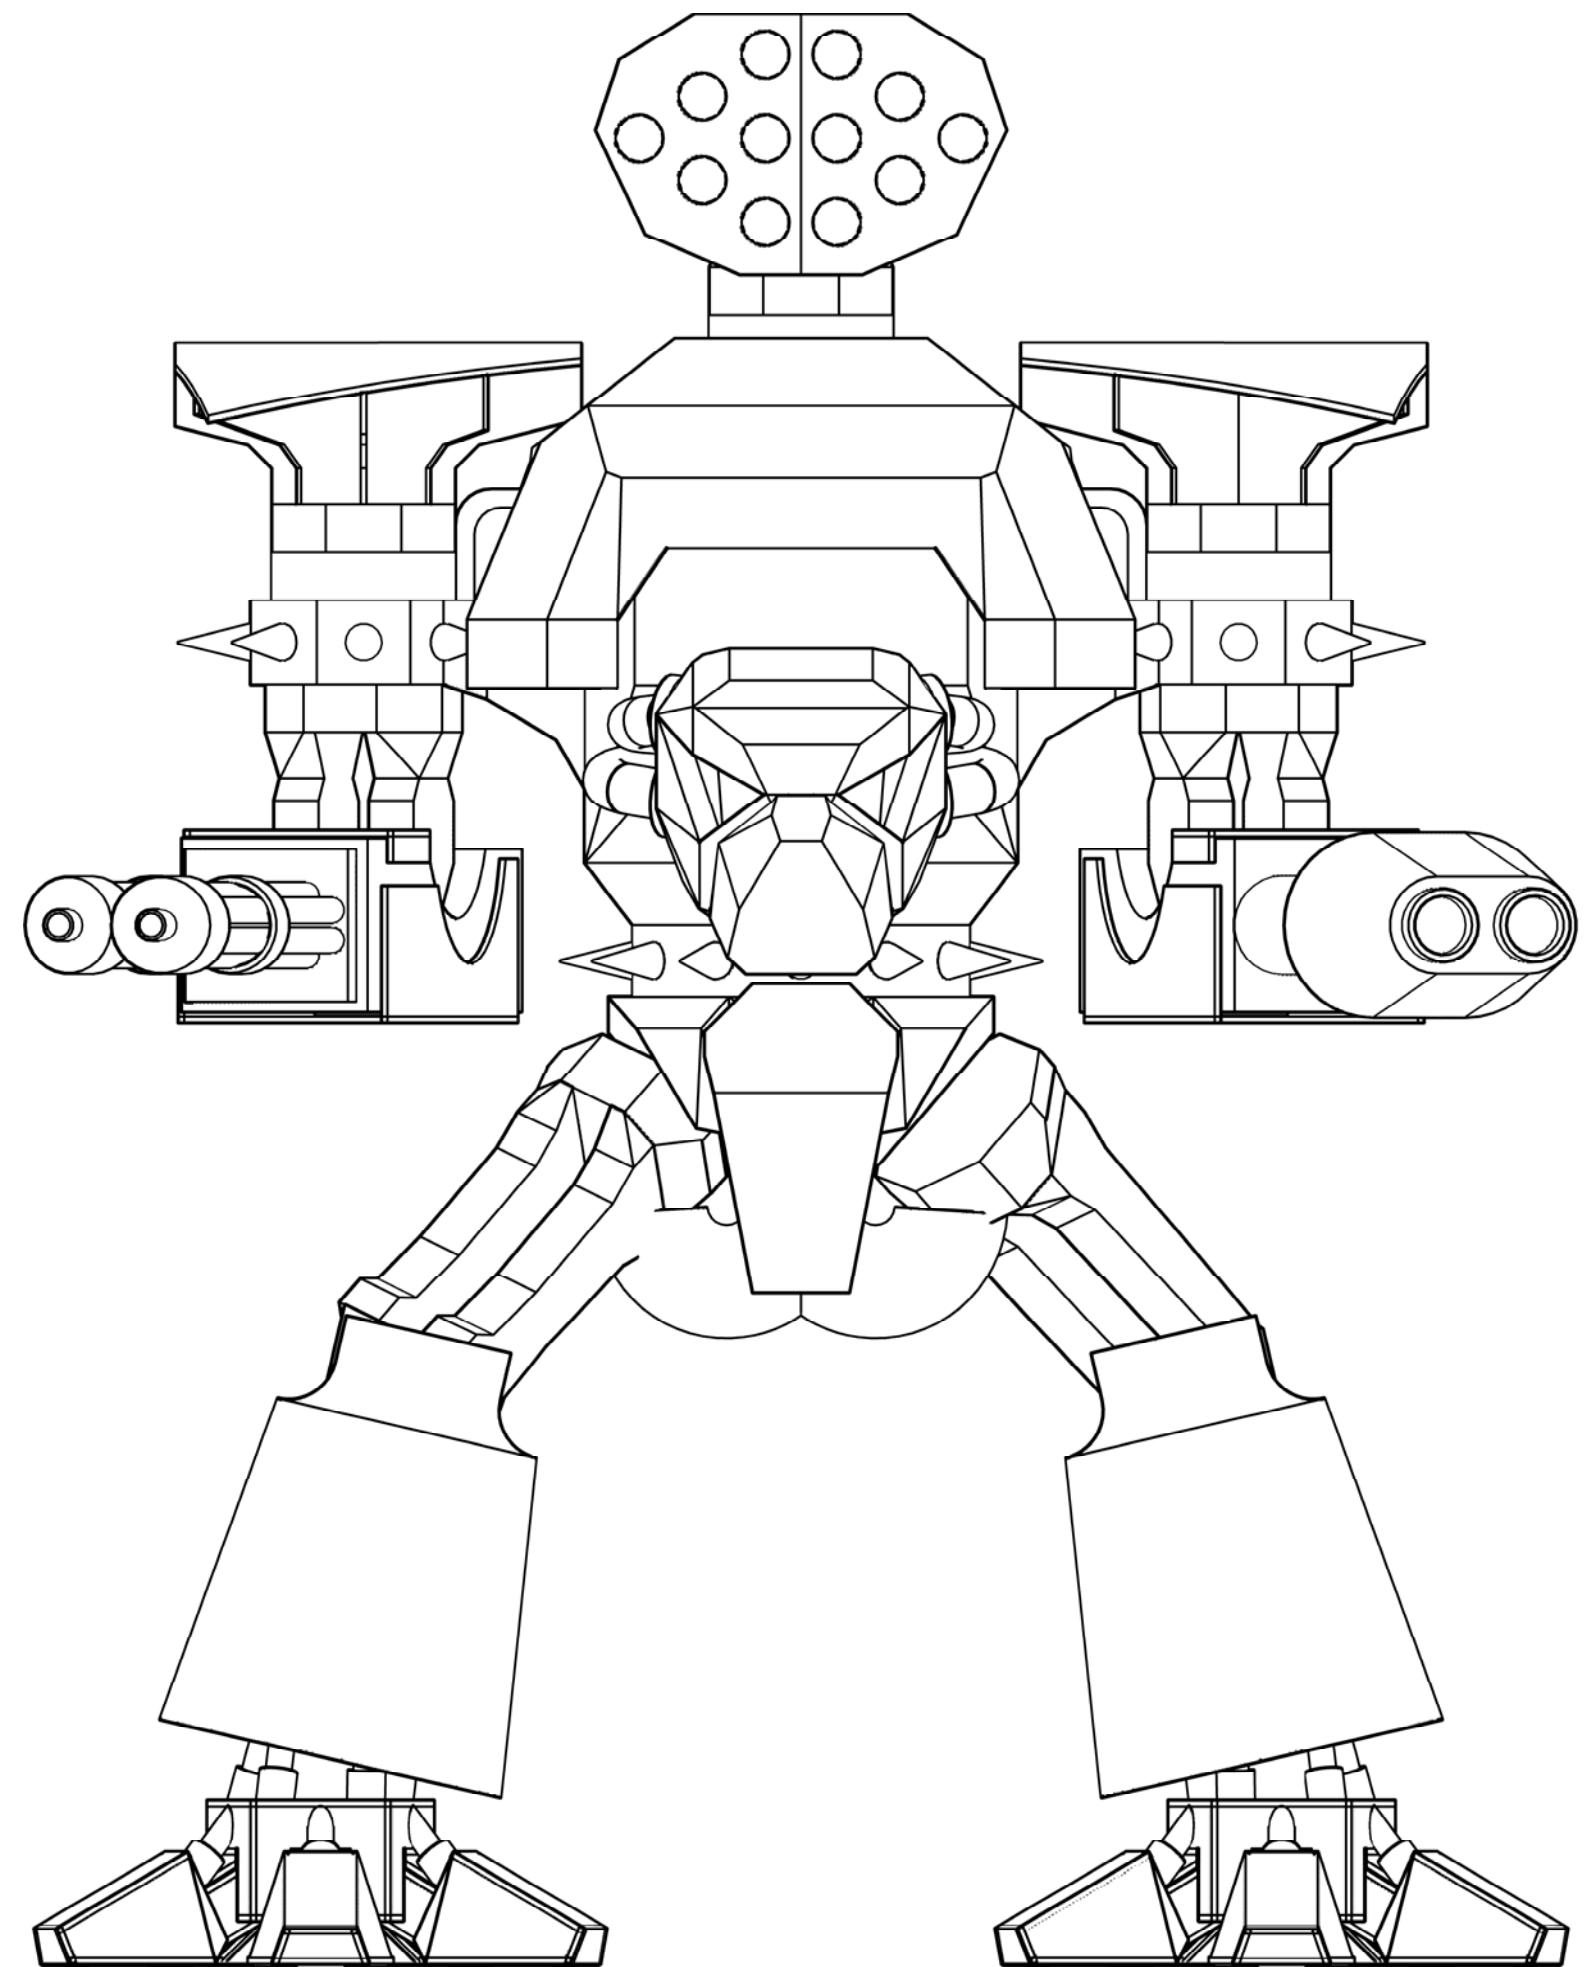

THIS ELEVATION VIEW IS HALF SCALE
($\frac{1}{2}$ " ON PAPER = 1" IN REAL LIFE)
(MODEL WILL BE APPROX TWICE THIS SIZE)

APPROVED FOR CONSTRUCTION BY ORDER OF MAGOS JSV-K198	
TITLE : REAVER FRONT ELEVATION	
PROJECT REAVER.TITAN.DESIGN	DATE NOV-2-07 (M39)
CONTACT JSVIRONFURNACE@YAHOO.COM	
DRAWING NO. REAVER-529	